

CONYBEARE MORRISON INTERNATIONAL P/L  
ABN 50 055 972 248 | T 61 2 8244 8888  
W [www.cmplus.com.au](http://www.cmplus.com.au) E [mail@cmplus.com.au](mailto:mail@cmplus.com.au)  
Darrel Conybeare NSW ARB No 2252 |  
Bill Morrison NSW ARB No 2447

Copyright: All rights reserved. This work is copyright and cannot be reproduced or copied by any means without the written permission of Conybeare Morrison International. Any license, express or implied, to use this document for any purpose whatsoever is restricted to the terms of the agreement between Conybeare Morrison International and the instructing party.

ISSUE	JOB	TITLE	JOB NO.	DRAWN	DRAWING NO.	REV:
A ISSUED FOR REF	10.05.19	CINTRA PARK NETBALL COURT AMENITIES	19023	AL	REF 0000	A
	CRANE STREET, CONCORD, NSW	COVER				
		DATE 10/05/2019 3:18:11 PM				

DRAWING LIST


SHEET NO.	SHEET NAME	REVISION
REF 0000	COVER	A
REF 0001	DRAWING LIST	A
REF 0010	SITE PLAN	A
REF 1001	GROUND FLOOR - FLOOR PLAN	A
REF 1003	ROOF PLAN	A
REF 2001	ELEVATION - NORTH	A
REF 2002	ELEVATION - SOUTH	A
REF 2003	ELEVATION - EAST	A
REF 2004	ELEVATION - WEST	A
REF 9001	PERSPECTIVE - GAME OBSERVATION SPACE	A
REF 9002	PERSPECTIVE - UNDERCOVER BBQ AREA	A





CONYBEARE MORRISON INTERNATIONAL P/L  
ABN 50 055 972 248 | T 61 2 8244 8888  
W www.cmplus.com.au E mail@cmplus.com.au  
Darrel Conybeare NSW ARB No 2252 |  
Bill Morrison NSW ARB No 2447


Copyright: All rights reserved. This work is copyright and cannot be reproduced or copied by any means without the written permission of Conybeare Morrison International. Any license, express or implied, to use this document for any purpose whatsoever is restricted to the terms of the agreement between Conybeare Morrison International and the instructing party.

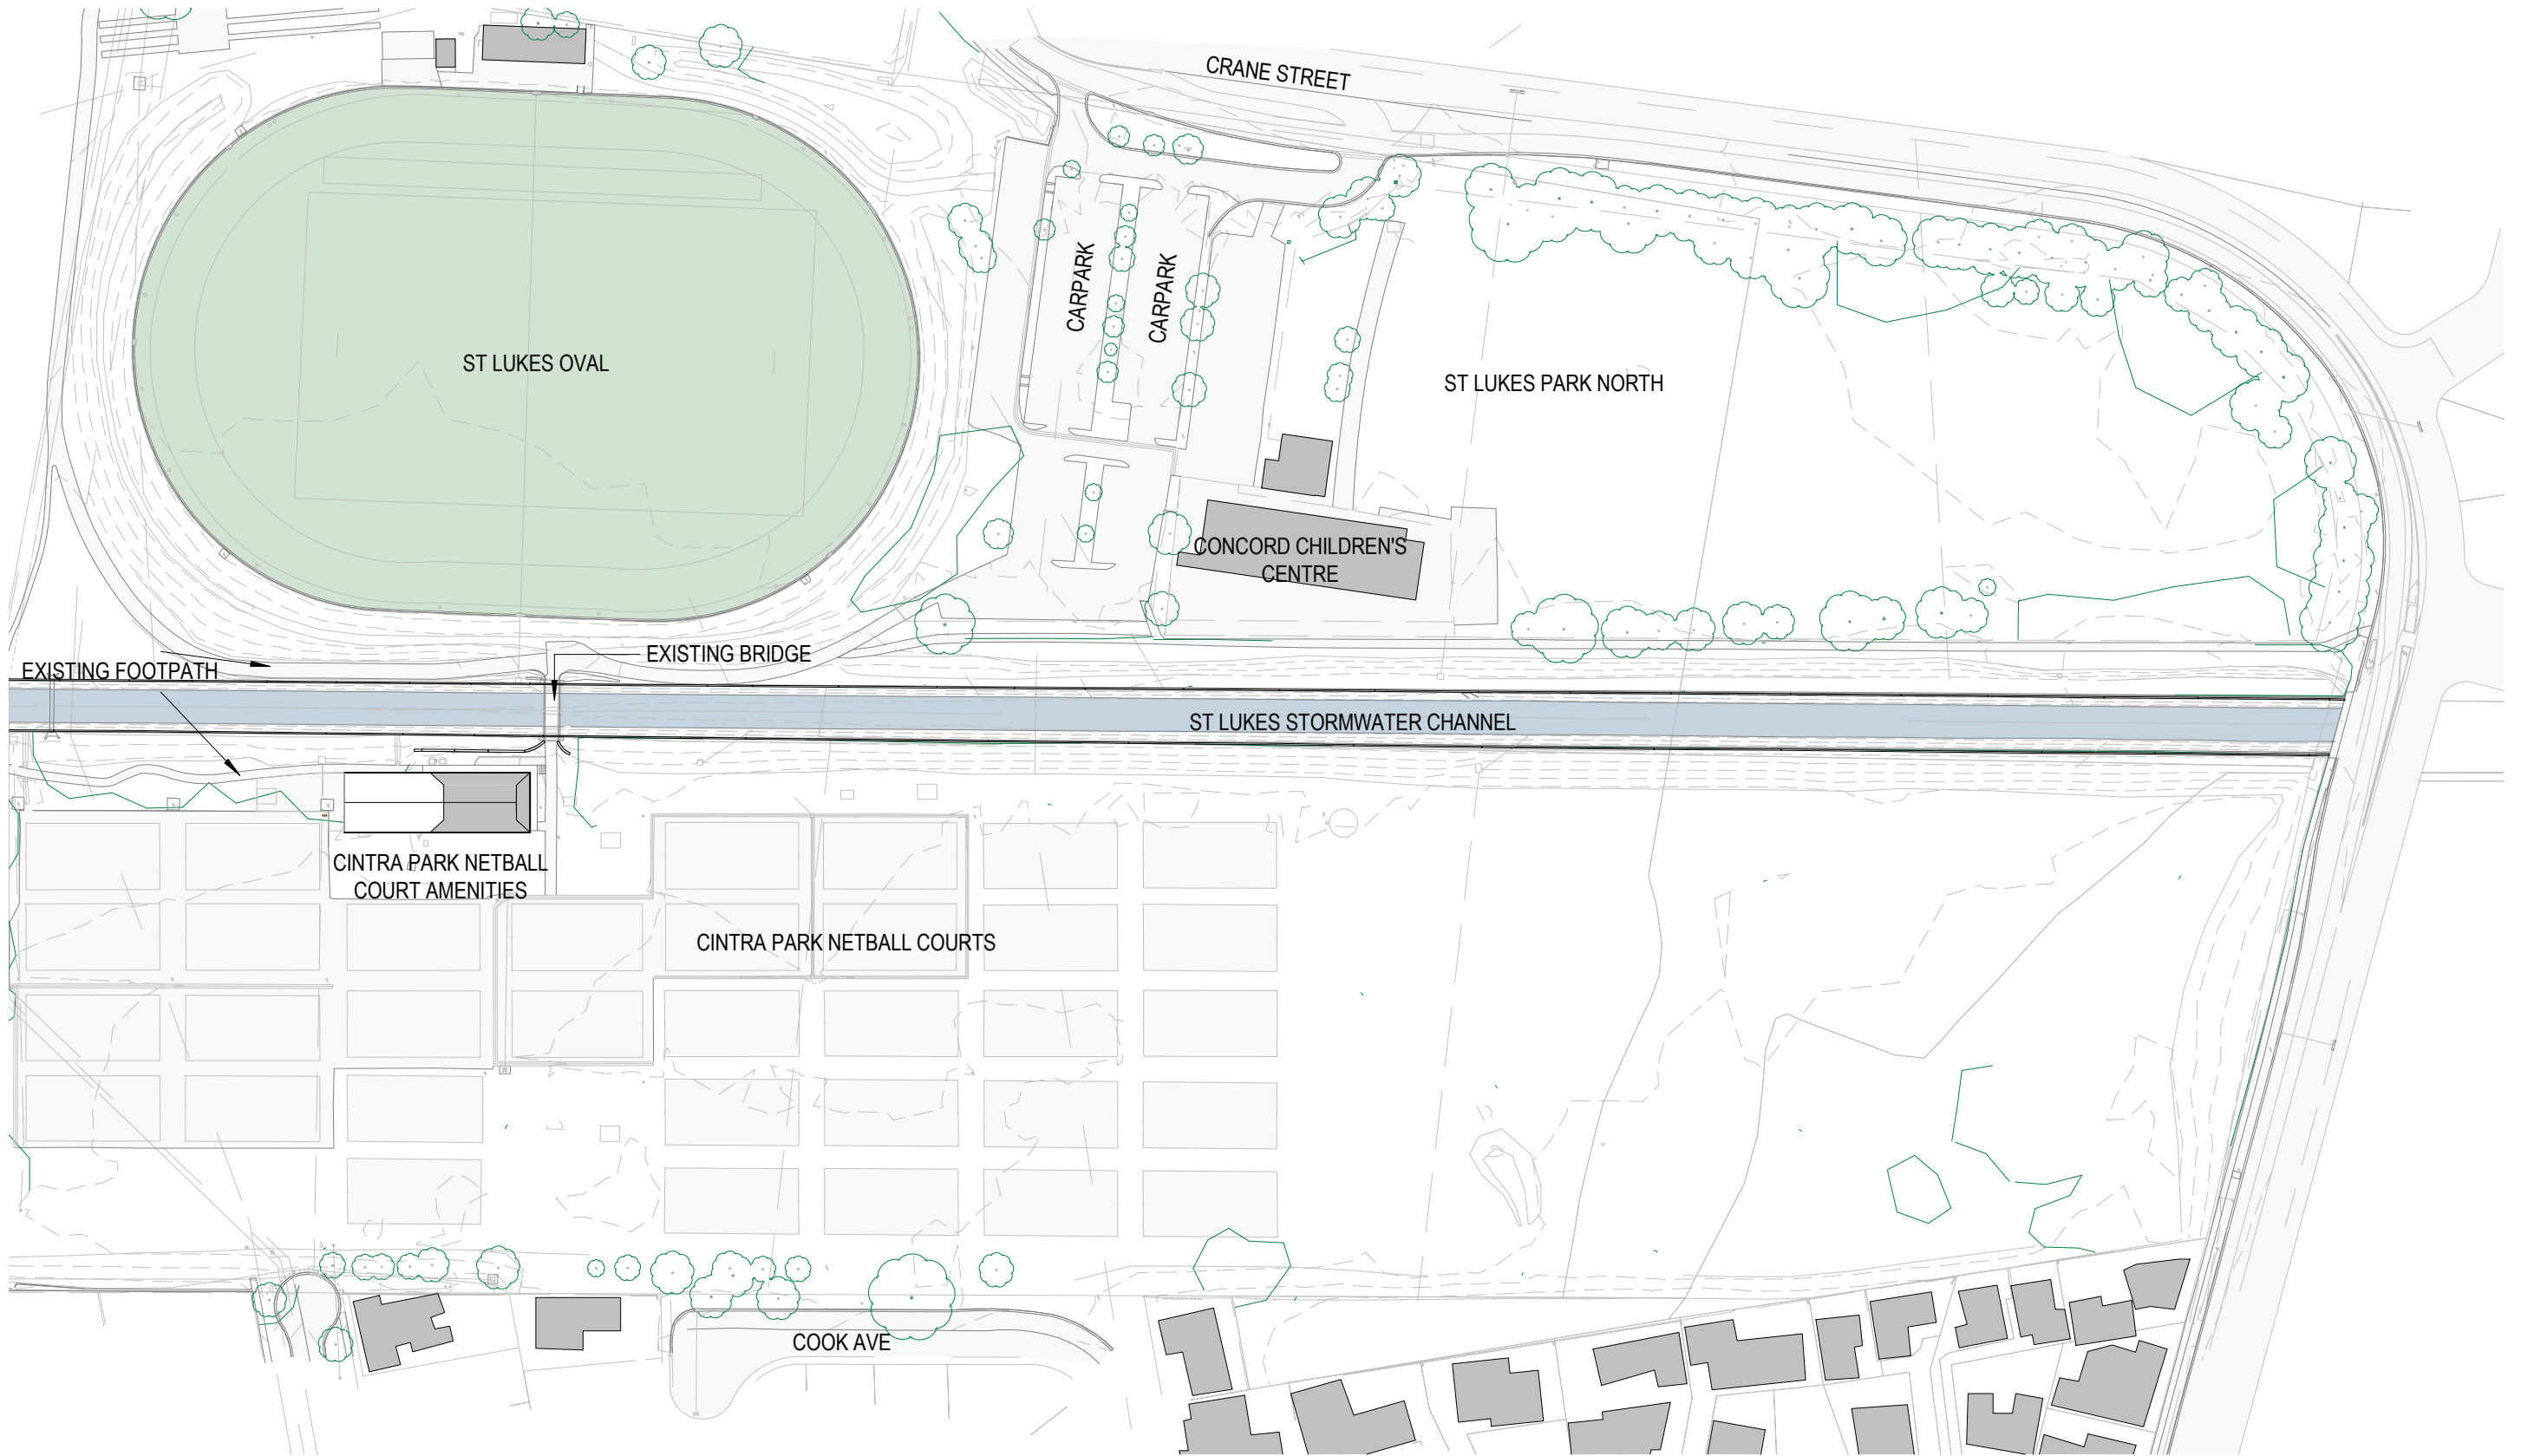ISSUE	JOB	TITLE	JOB NO.	DRAWN	DRAWING NO.	REV:
A ISSUED FOR REF	10.05.19	CINTRA PARK NETBALL COURT AMENITIES	19023	AL	REF 0001	A
		CRANE STREET, CONCORD, NSW				
		DATE 10/05/2019 3:18:12 PM				




SITE PLAN.  
1 : 1500

LEGEND	
	EXISTING ELEMENT
	PROPOSED ELEMENT

 

ISSUE	JOB	TITLE	JOB NO.	DRAWN	DRAWING NO.	REV.
A ISSUED FOR REF	10.05.19	CINTRA PARK NETBALL COURT AMENITIES CRANE STREET, CONCORD, NSW	19023	AL	REF 0010	A
			SCALE As indicated @ A3 0 SCALE: 1:1500 30			
			DATE 10/05/2019 3:18:15 PM			

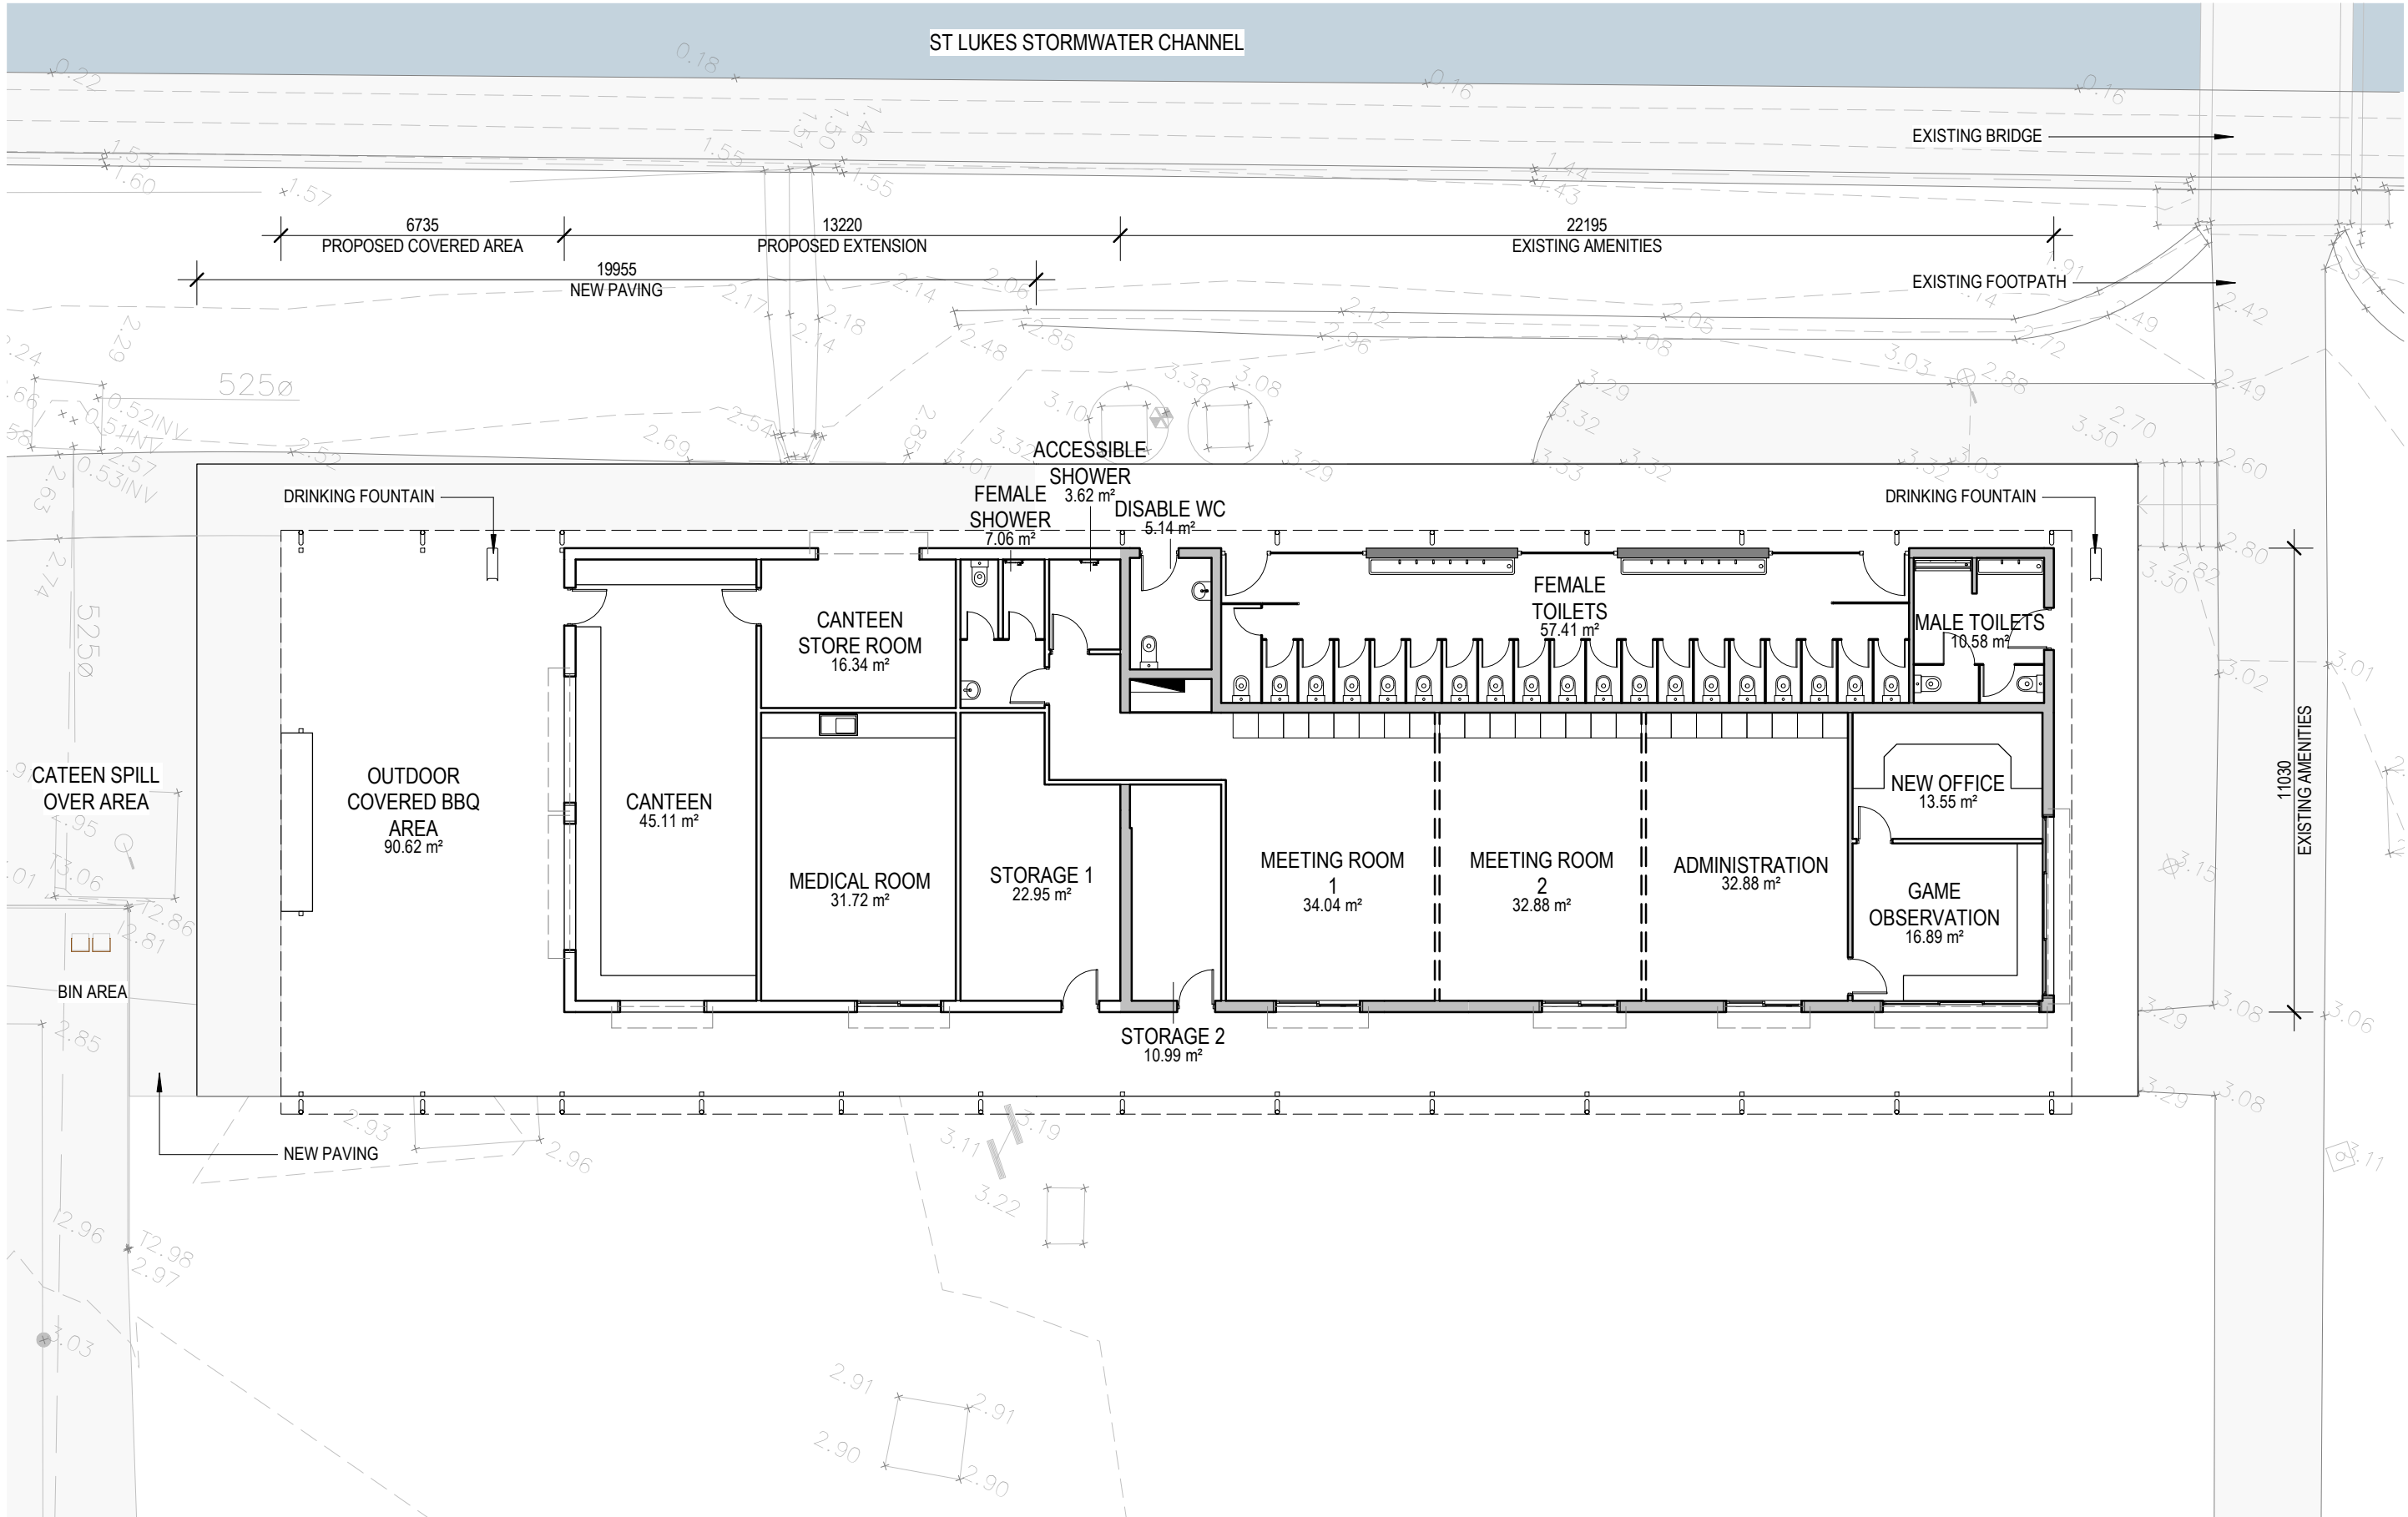

GROUND FLOOR - FLOOR PLAN.

1 : 150




CONYBEARE MORRISON INTERNATIONAL P/L  
ABN 50 055 972 248 | T 61 2 8244 8888  
W www.cmplus.com.au E mail@cmplus.com.au  
Darrel Conybeare NSW ARB No 2252 |  
Bill Morrison NSW ARB No 2447

Copyright. All rights reserved. This work is copyright and cannot be reproduced or copied by any means without the written permission of Conybeare Morrison International. Any license, express or implied, to use this document for any purpose whatsoever is restricted to the terms of the agreement between Conybeare Morrison International and the instructing party.



ISSUE	JOB	TITLE	JOB NO.	DRAWN	DRAWING NO.	REV:
A ISSUED FOR REF	10.05.19	CINTRA PARK NETBALL COURT AMENITIES	19023	AL	REF 1001	A
		CRANE STREET, CONCORD, NSW				
		GROUND FLOOR - FLOOR PLAN				
		DATE 10/05/2019 3:18:17 PM				
		SCALE As indicated @ A3				
		SCALE: 1:150				

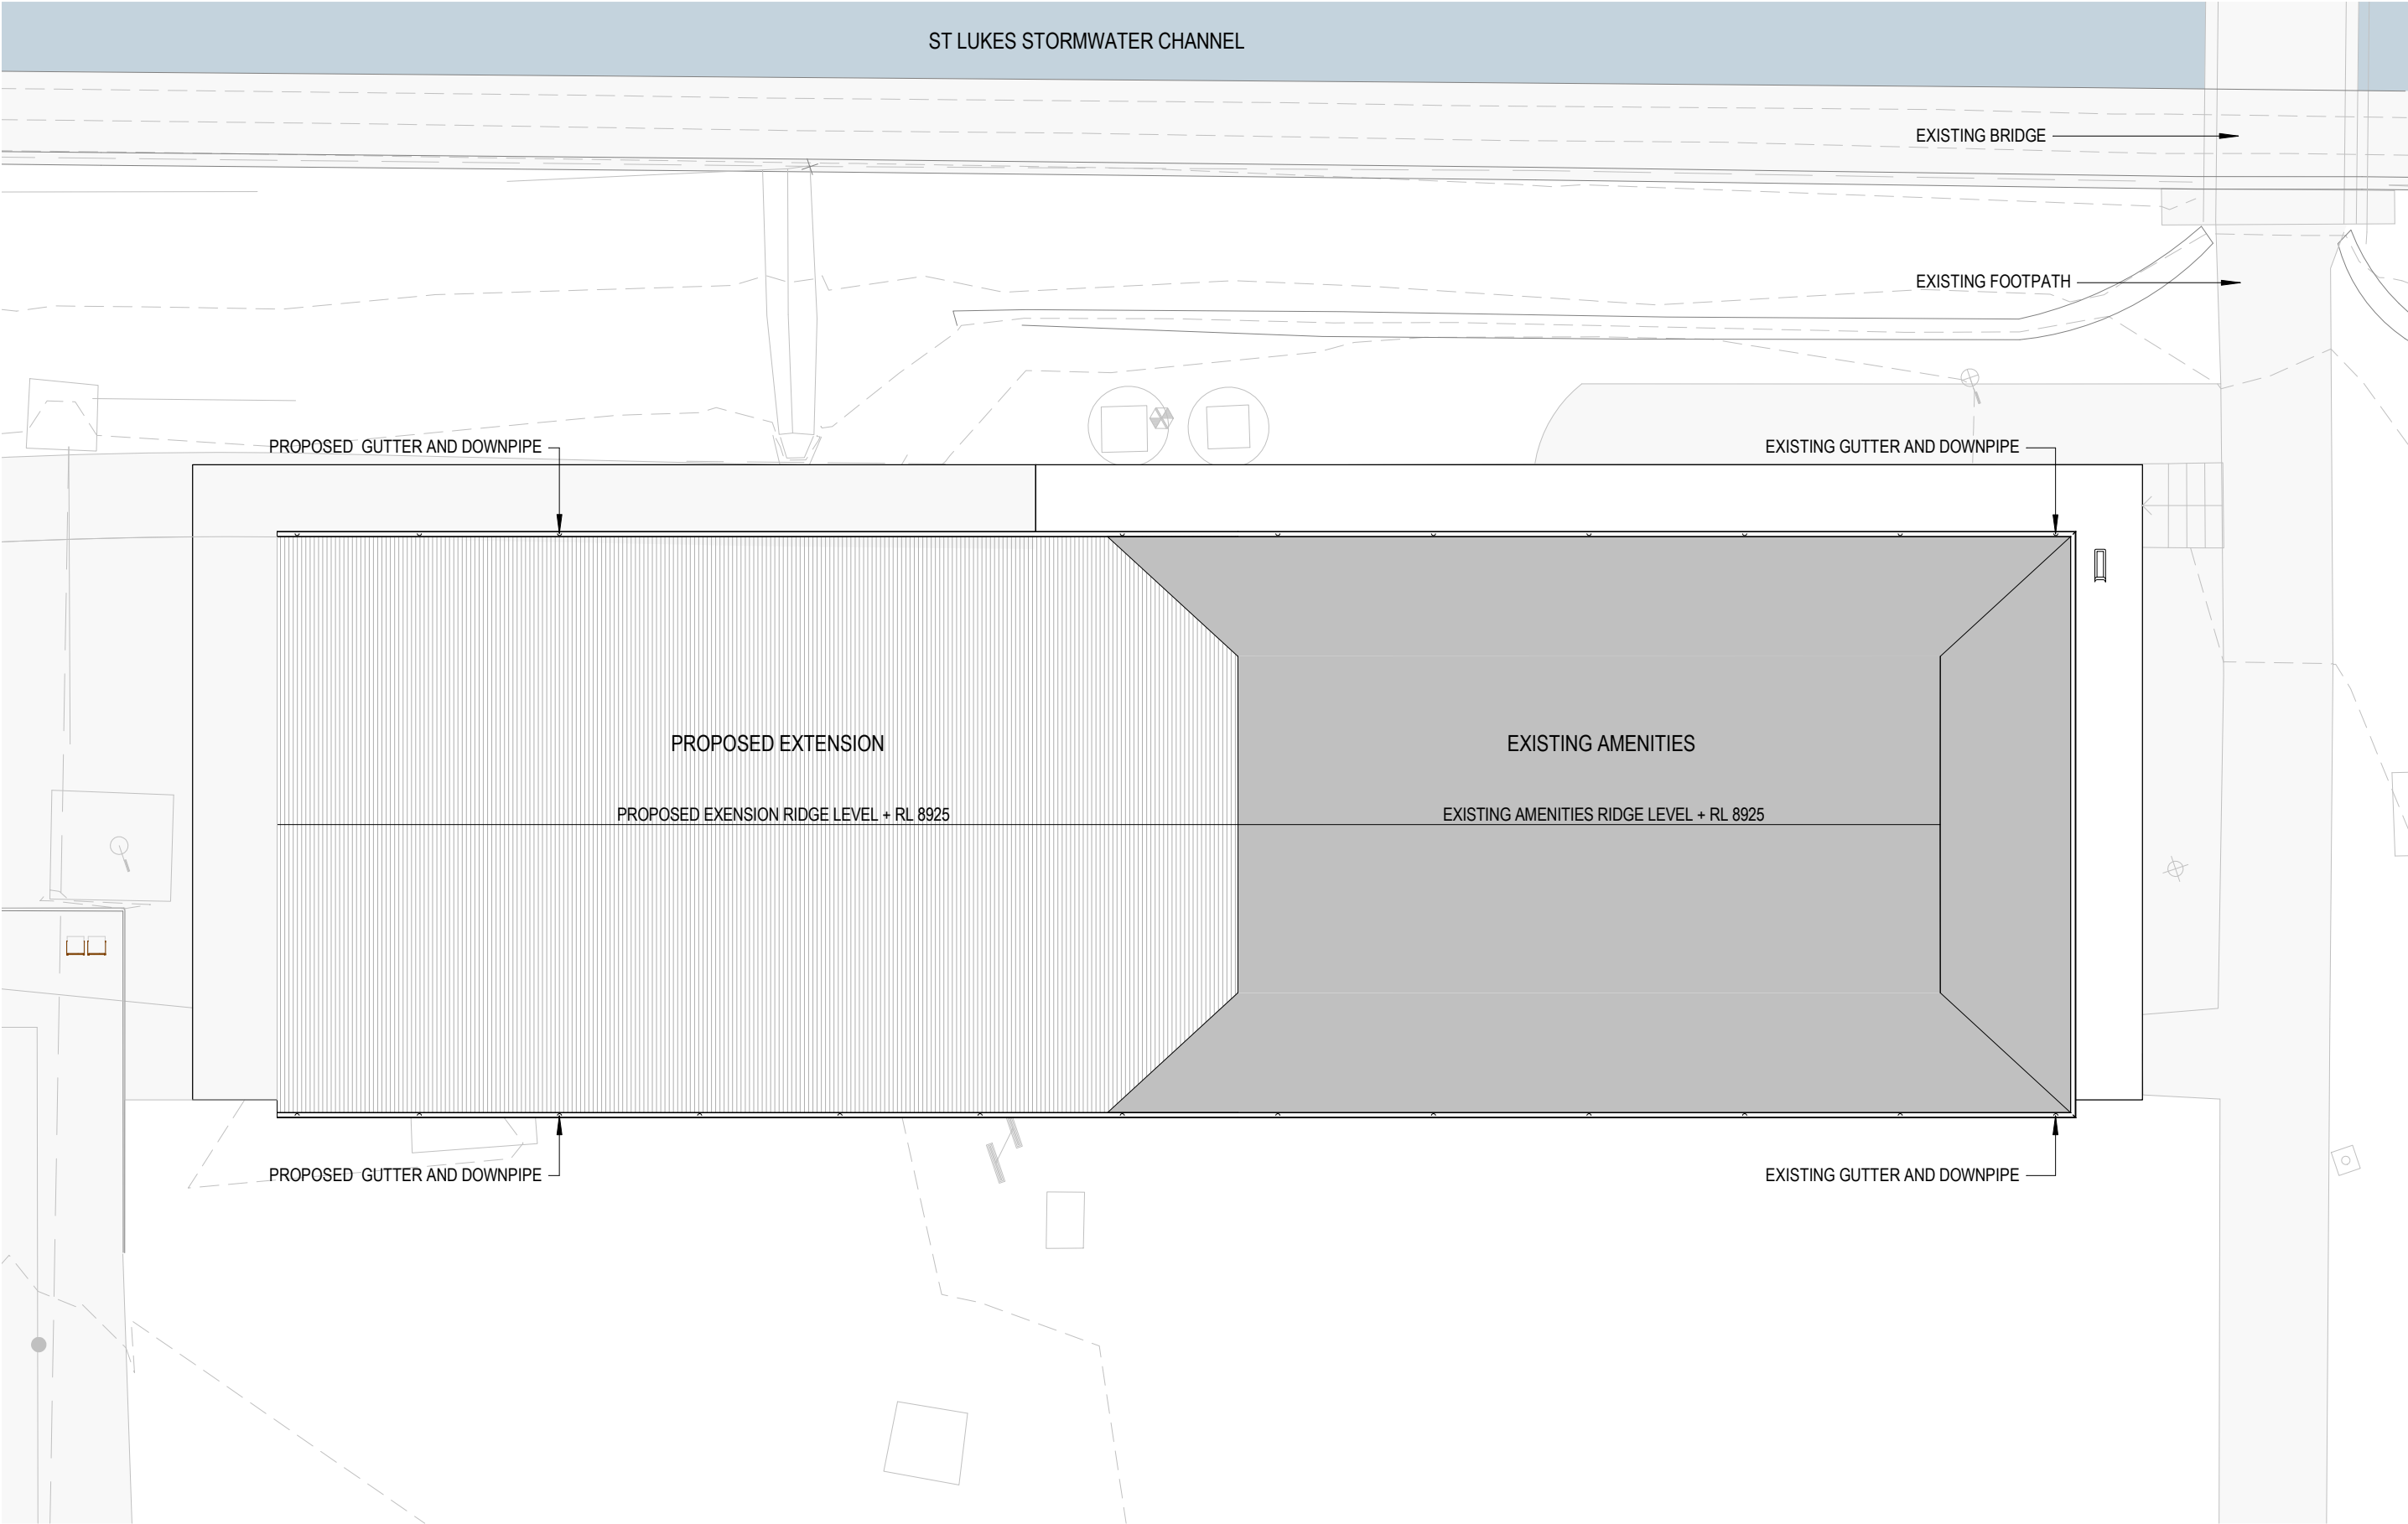

ROOF PLAN.  
1 : 150

**LEGEND**

EXISTING ELEMENT

PROPOSED ELEMENT




CONYBEARE MORRISON INTERNATIONAL P/L  
ABN 50 055 972 248 | T 61 2 8244 8888  
W [www.cmplus.com.au](http://www.cmplus.com.au) E [mail@cmplus.com.au](mailto:mail@cmplus.com.au)  
Darrel Conybeare NSW ARB No 2252 |  
Bill Morrison NSW ARB No 2447

Copyright. All rights reserved. This work is copyright and cannot be reproduced or copied by any means without the written permission of Conybeare Morrison International. Any license, express or implied, to use this document for any purpose whatsoever is restricted to the terms of the agreement between Conybeare Morrison International and the instructing party.




ISSUE	JOB	TITLE	JOB NO.	DRAWN	DRAWING NO.	REV:
A ISSUED FOR REF	10.05.19 CINTRA PARK NETBALL COURT AMENITIES CRANE STREET, CONCORD, NSW	ROOF PLAN DATE 10/05/2019 3:18:18 PM	19023	AL	REF 1003	A

SCALE As indicated @ A3  
0 3  
SCALE: 1:150

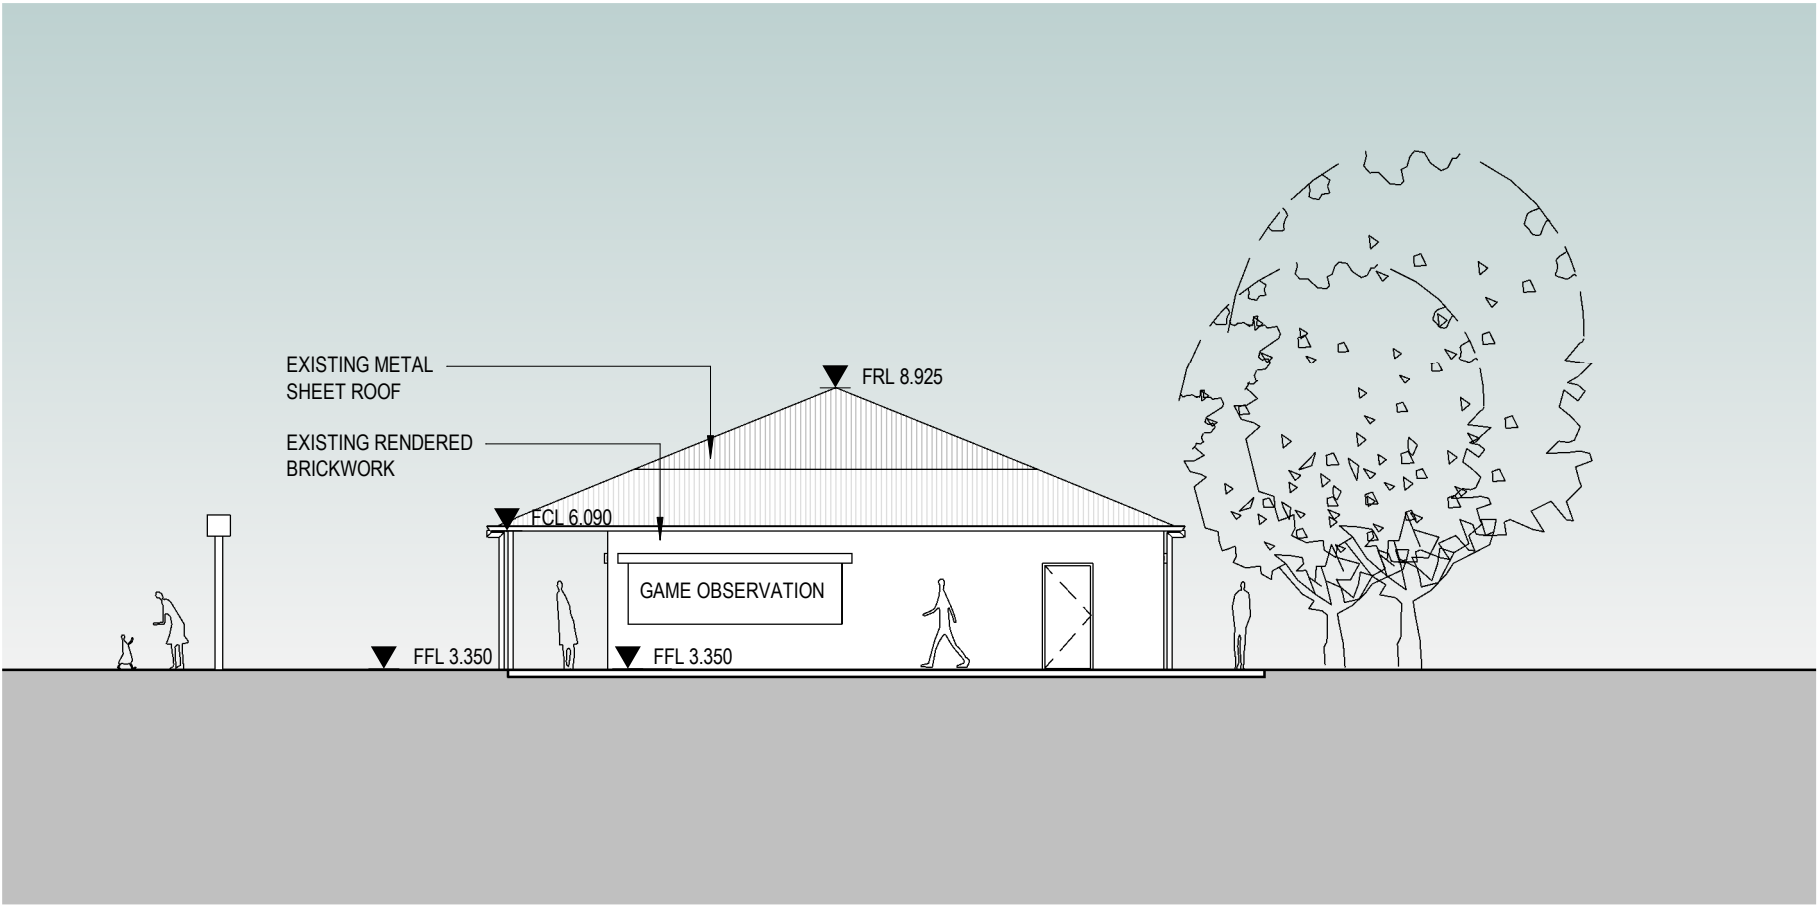

NORTH ELEVATION.  
1 : 150

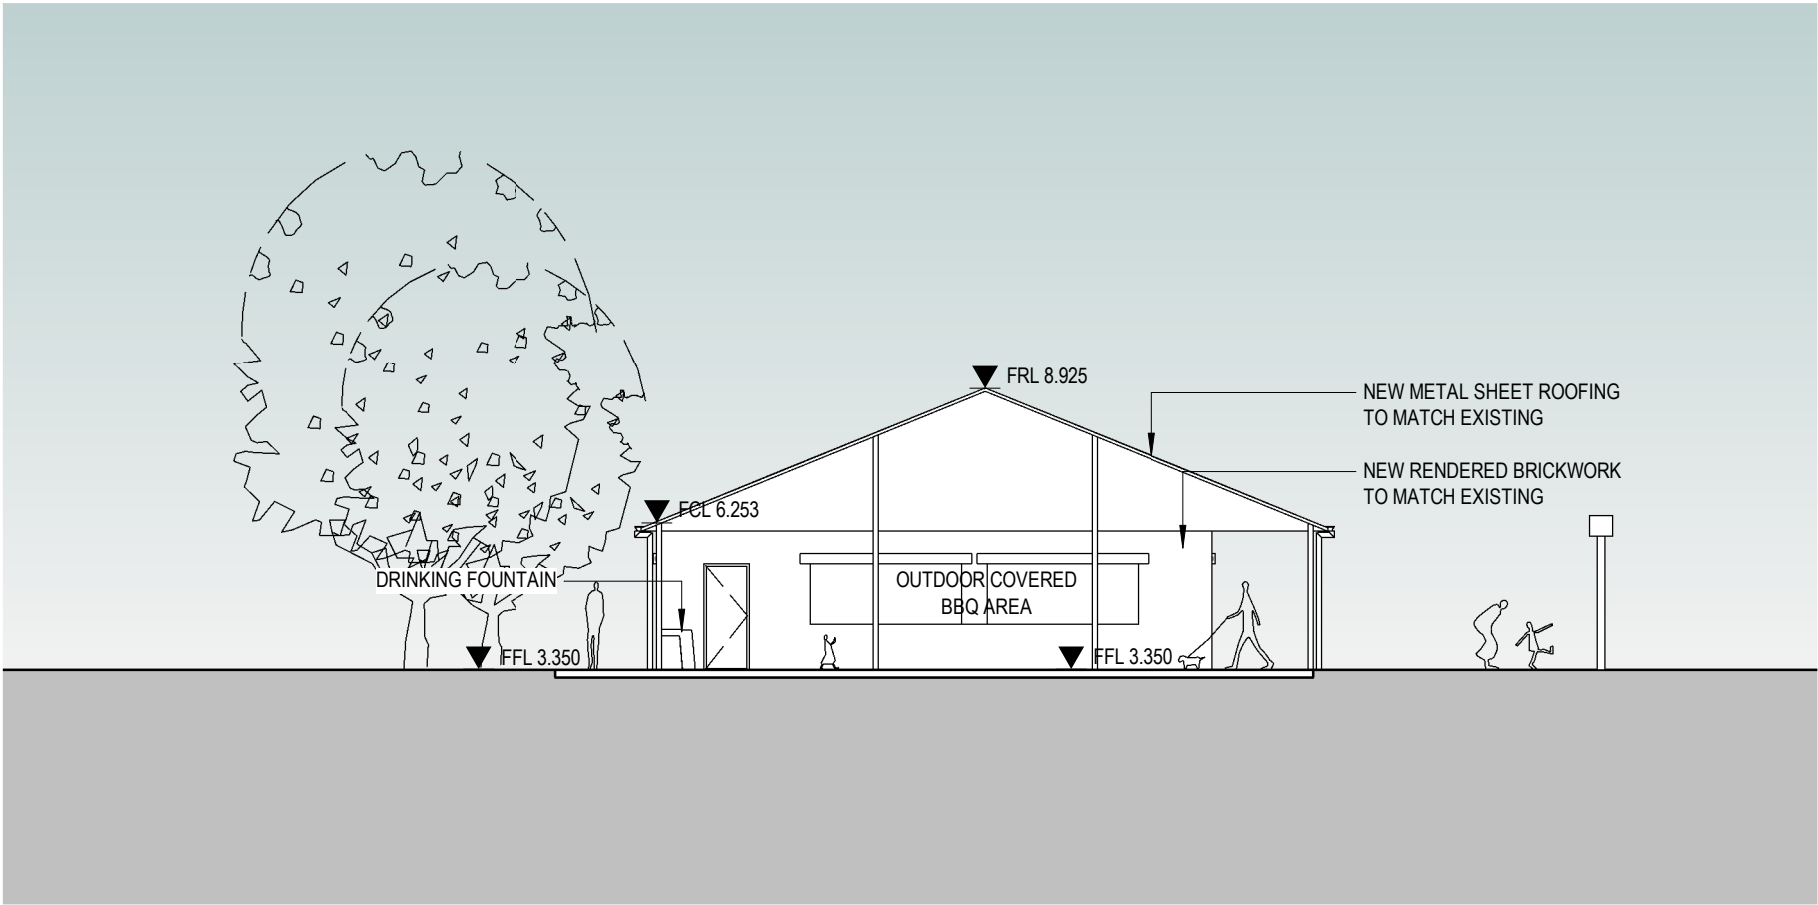

**SOUTH ELEVATION.**  
1 : 150

ISSUE	JOB	TITLE	JOB NO.	DRAWN	DRAWING NO.	REV:
A ISSUED FOR REF 10.05.19	CINTRA PARK NETBALL COURT AMENITIES CRANE STREET, CONCORD, NSW	ELEVATION - SOUTH DATE 10/05/2019 3:18:22 PM	19023	AL	REF 2002	A



EAST ELEVATION.  
1 : 150




CONYBEARE MORRISON INTERNATIONAL P/L  
ABN 50 055 972 248 | T 61 2 8244 8888  
W www.cmplus.com.au E mail@cmplus.com.au  
Darrel Conybeare NSW ARB No 2252 |  
Bill Morrison NSW ARB No 2447


Copyright: All rights reserved. This work is copyright and cannot be reproduced or copied by any means without the written permission of Conybeare Morrison International. Any license, express or implied, to use this document for any purpose whatsoever is restricted to the terms of the agreement between Conybeare Morrison International and the instructing party.

ISSUE	JOB	TITLE	JOB NO.	DRAWN	DRAWING NO.	REV:
A ISSUED FOR REF	10.05.19	CINTRA PARK NETBALL COURT AMENITIES	19023	AL	REF 2003	A
		CRANE STREET, CONCORD, NSW				
		ELEVATION - EAST				
		DATE 10/05/2019 3:18:25 PM				
			SCALE 1:150 @ A3			
			0 3			
			SCALE: 1:150			



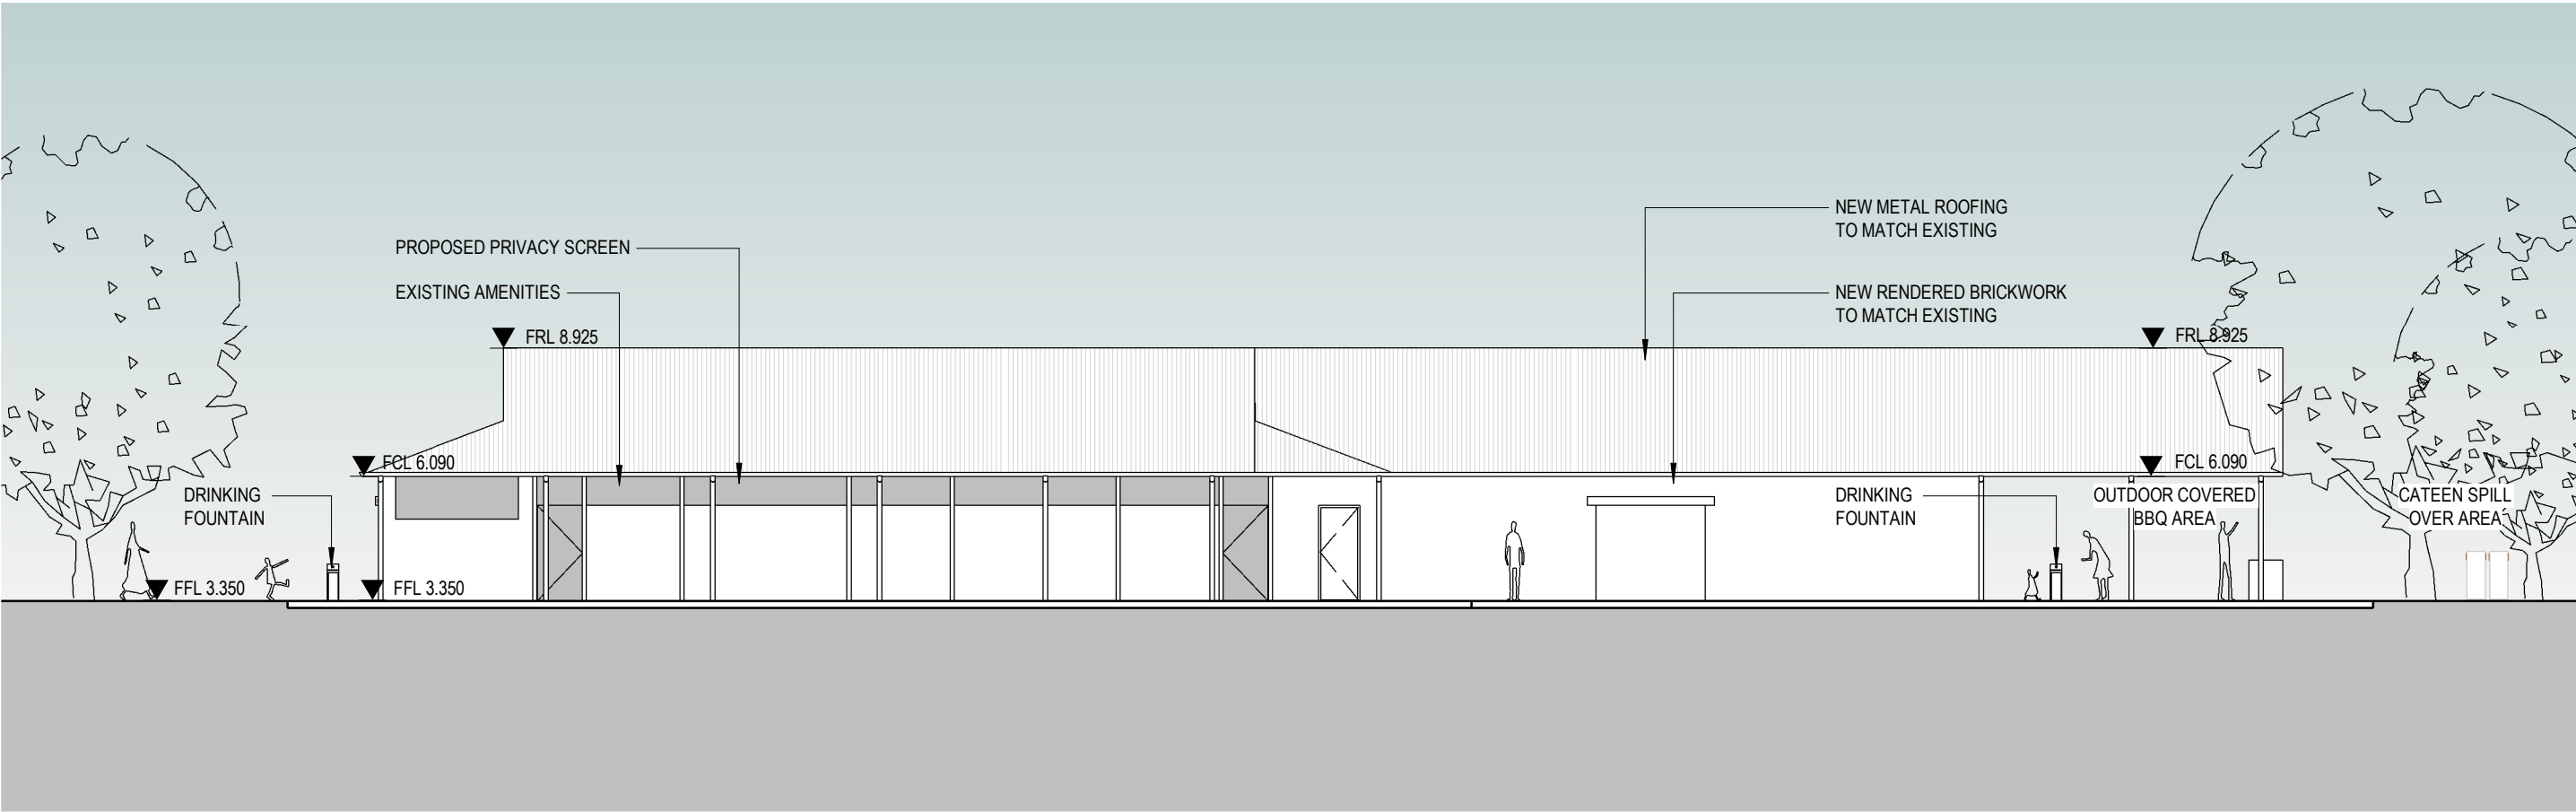

WEST ELEVATION.  
1 : 150

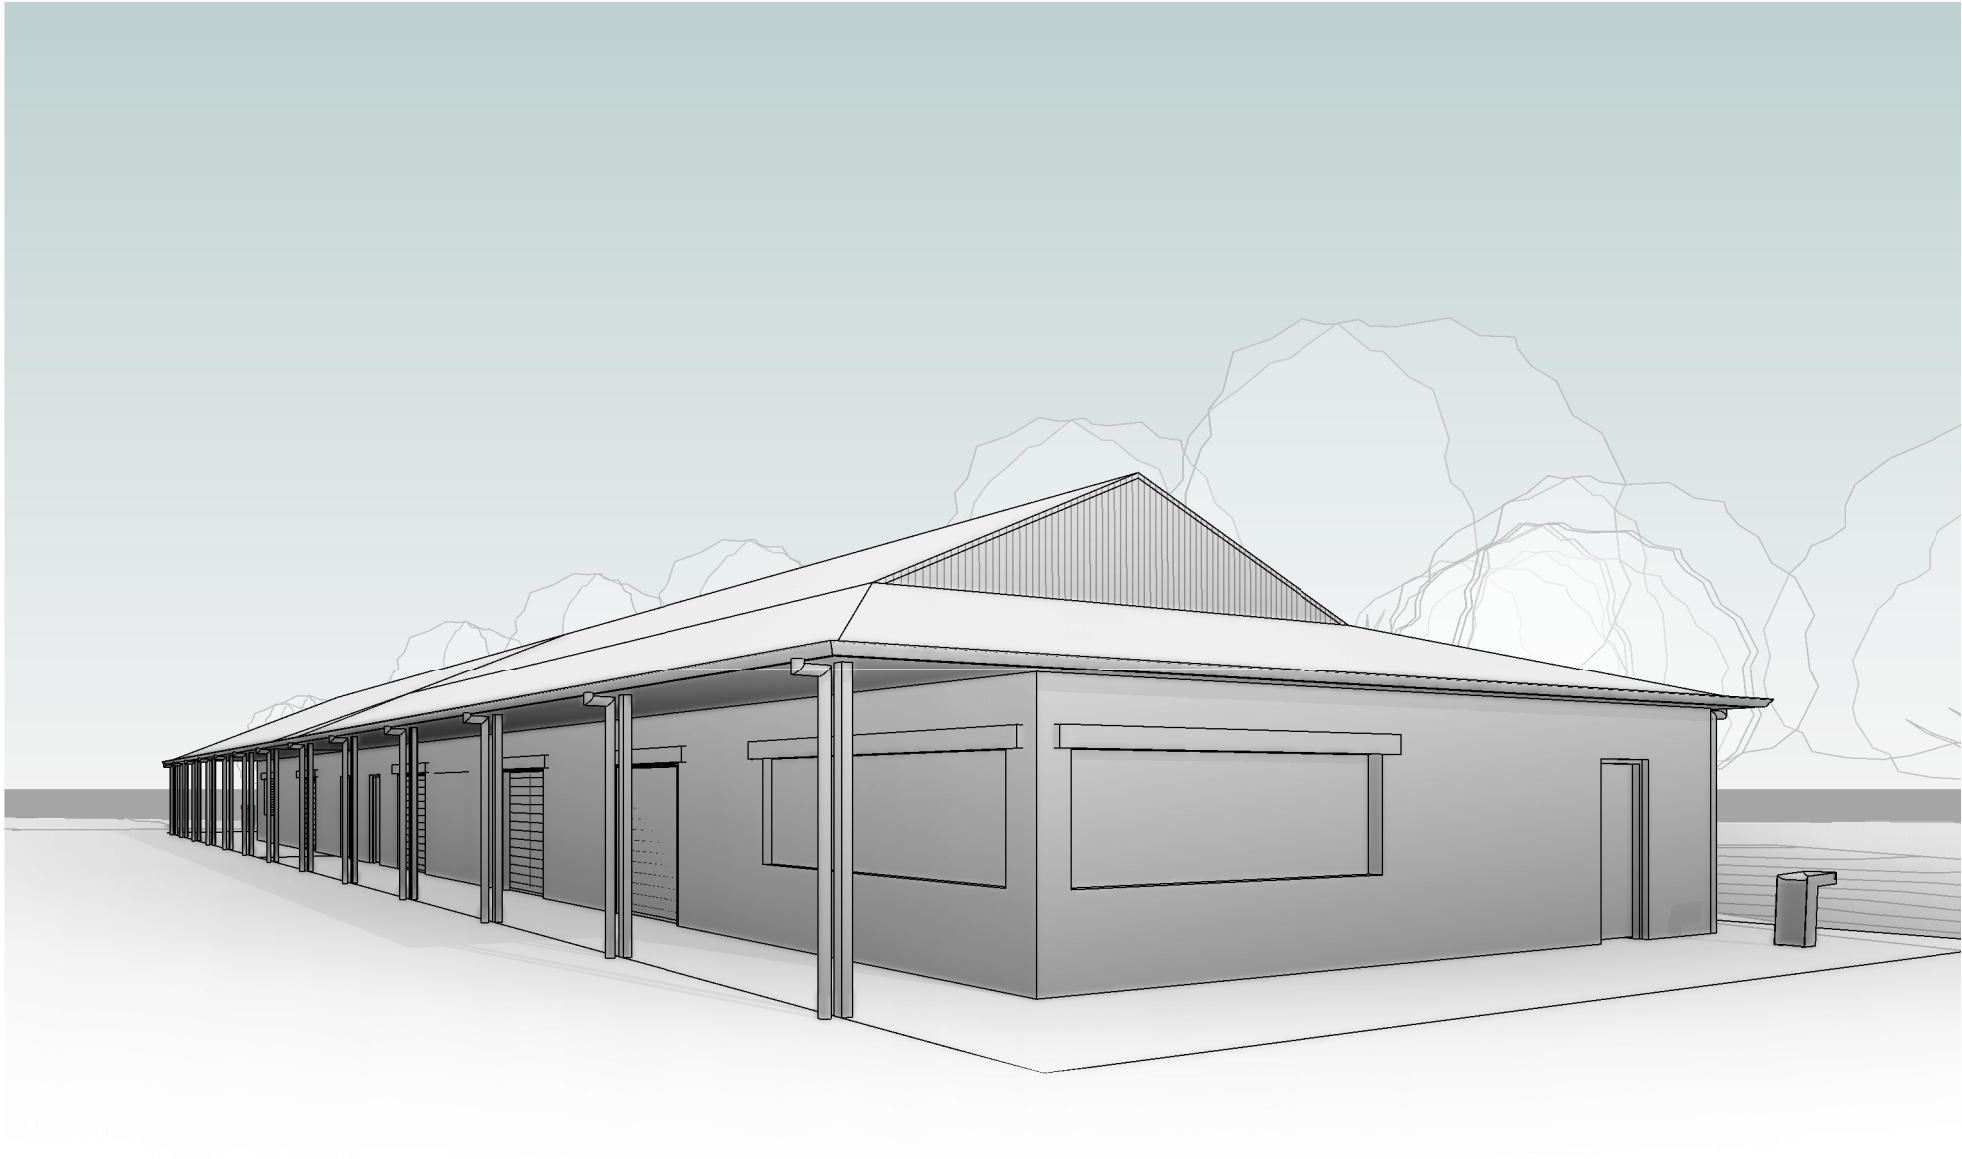

PERSPECTIVE - GAME OBSERVATION SPACE  
NTS

ISSUE	JOB	TITLE	JOB NO.	DRAWN	DRAWING NO.	REV:
A ISSUED FOR REF 10.05.19	CINTRA PARK NETBALL COURT AMENITIES CRANE STREET, CONCORD, NSW	PERSPECTIVE - GAME OBSERVATION SPACE DATE 10/05/2019 3:18:36 PM	19023	AL	REF 9001	A



PERSPECTIVE - UNDERCOVER BBQ AREA  
NTS

ISSUE	JOB	TITLE	JOB NO.	DRAWN	DRAWING NO.	REV:
A ISSUED FOR REF	10.05.19	CINTRA PARK NETBALL COURT AMENITIES	19023	AL	REF 9002	A
	CRANE STREET, CONCORD, NSW	PERSPECTIVE - UNDERCOVER BBQ AREA				
		DATE 10/05/2019 3:18:46 PM				