

GROUND FLOOR PLAN.

1 : 500



CONYBEARE MORRISON INTERNATIONAL P/L
 ABN 50 055 972 248 | T 61 2 8244 8888
 W www.cmplus.com.au E mail@cmplus.com.au
 Darrel Conybeare NSW ARB No 2252 |
 Bill Morrison NSW ARB No 2447


Copyright: All rights reserved. This work is copyright and cannot be reproduced or copied by any means without the written permission of Conybeare Morrison International. Any license, express or implied, to use this document for any purpose whatsoever is restricted to the terms of the agreement between Conybeare Morrison International and the instructing party.



JOB
TIMBRELL PARK AMENITIES
 HENLEY MARINE DR, FIVE DOCK NSW 2046


TITLE
NOTIFICATION PLAN - SHEET 1
DATE 12/10/2020 12:00:23 PM

JOB NO. 19023 **DRAWN** CM+
SCALE 1 : 500 @ A3
 0 SCALE 1:500 20

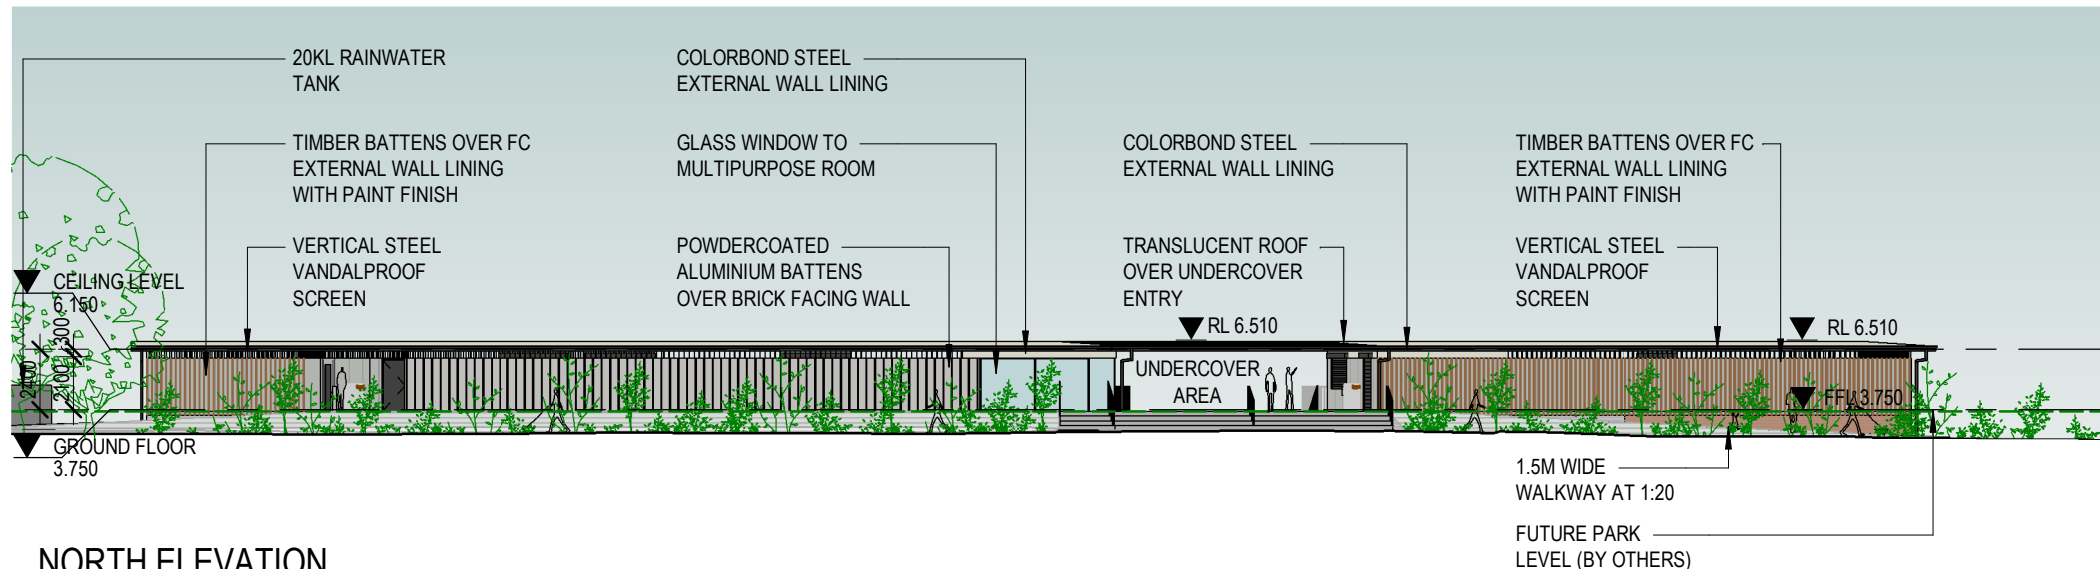

NORTH ELEVATION.

1 : 300

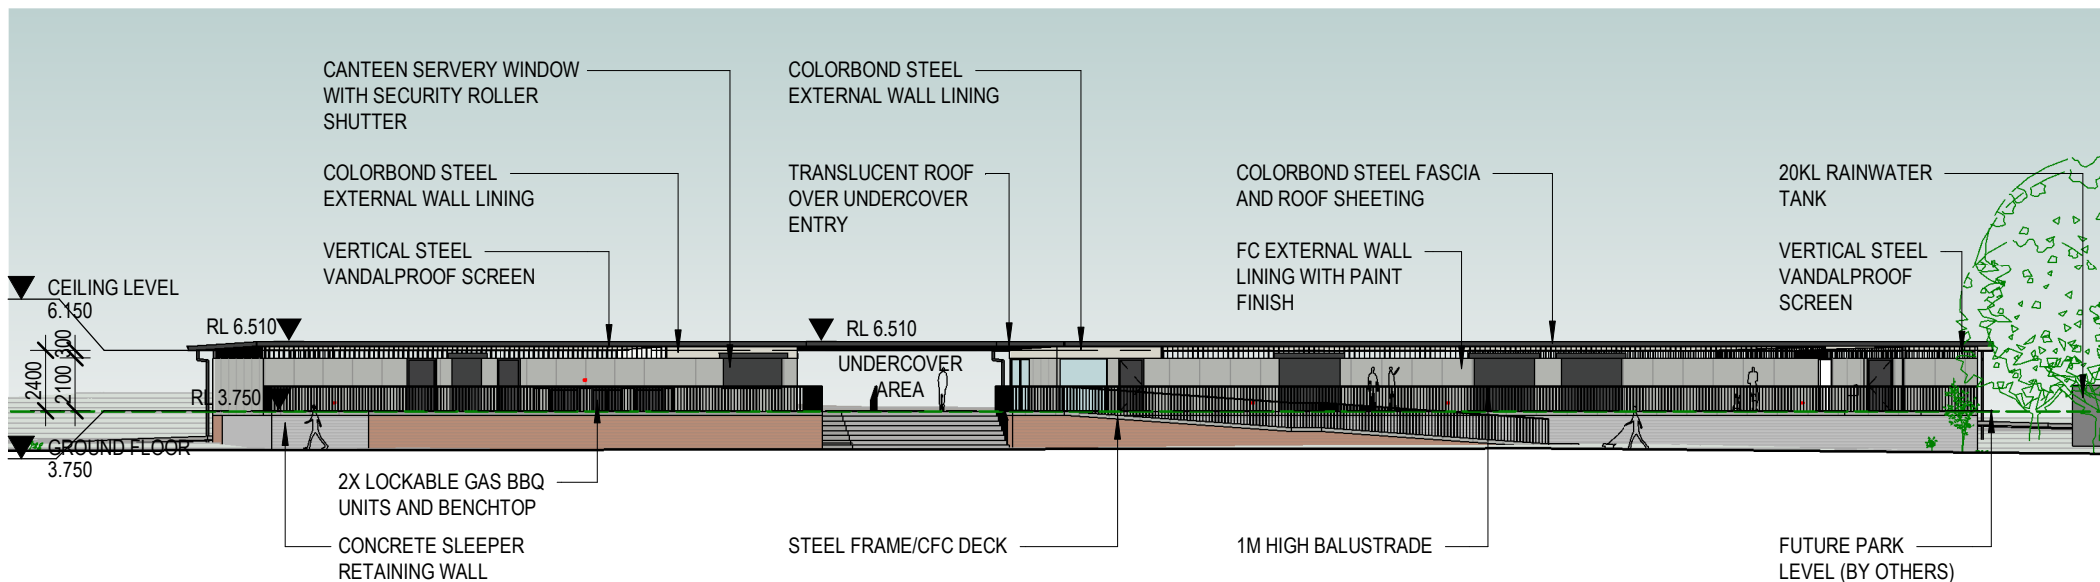

SOUTH ELEVATION.

1 : 300





CONYBEARE MORRISON INTERNATIONAL P/L
ABN 50 055 972 248 | T 61 2 8244 8888
W www.cmplus.com.au E mail@cmplus.com.au
Darrel Conybeare NSW ARB No 2252 |
Bill Morrison NSW ARB No 2447

Copyright: All rights reserved. This work is copyright and cannot be reproduced or copied by any means without the written permission of Conybeare Morrison International. Any license, express or implied, to use this document for any purpose whatsoever is restricted to the terms of the agreement between Conybeare Morrison International and the instructing party.

JOB
TIMBRELL PARK AMENITIES
HENLEY MARINE DR, FIVE DOCK NSW 2046

TITLE
NOTIFICATION PLAN - SHEET 2
DATE 12/10/2020 12:00:38 PM

JOB NO. 19023 **DRAWN** CM+
SCALE 1 : 300 @ A3
0 SCALE 1:300 12

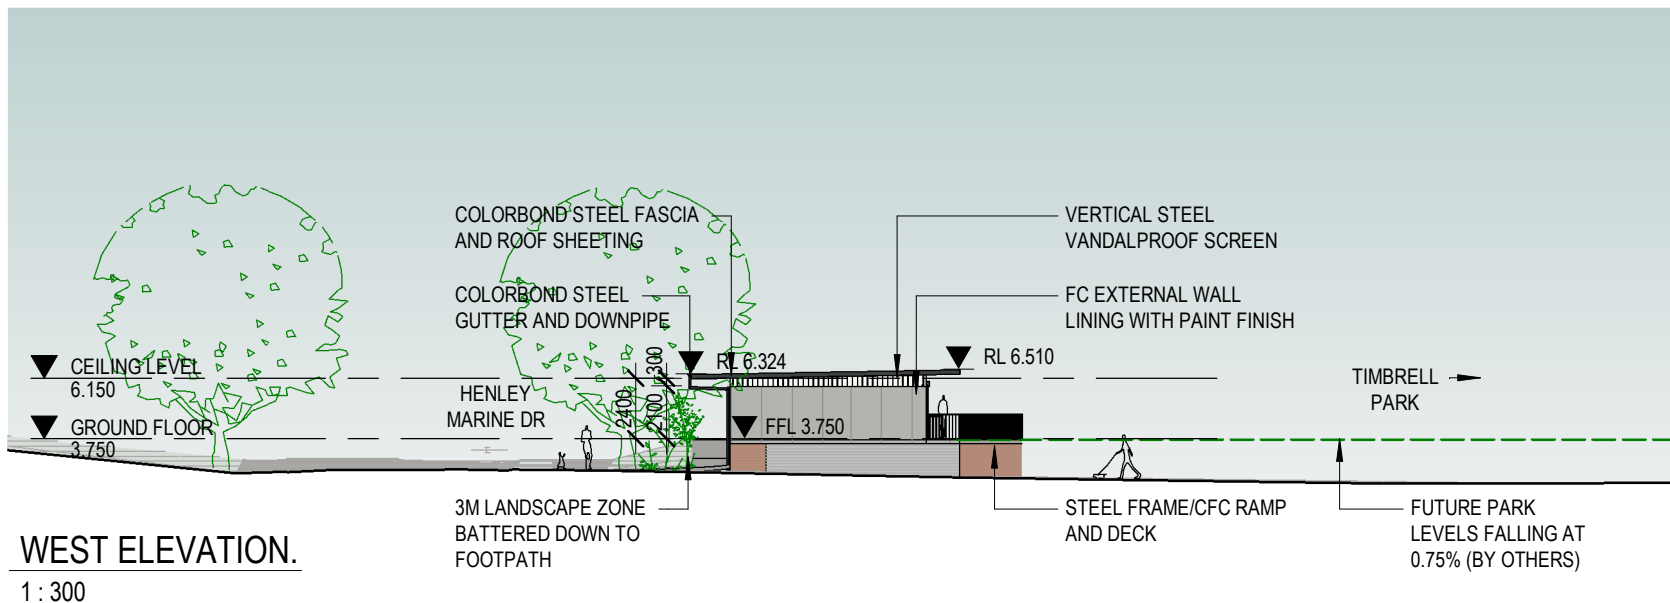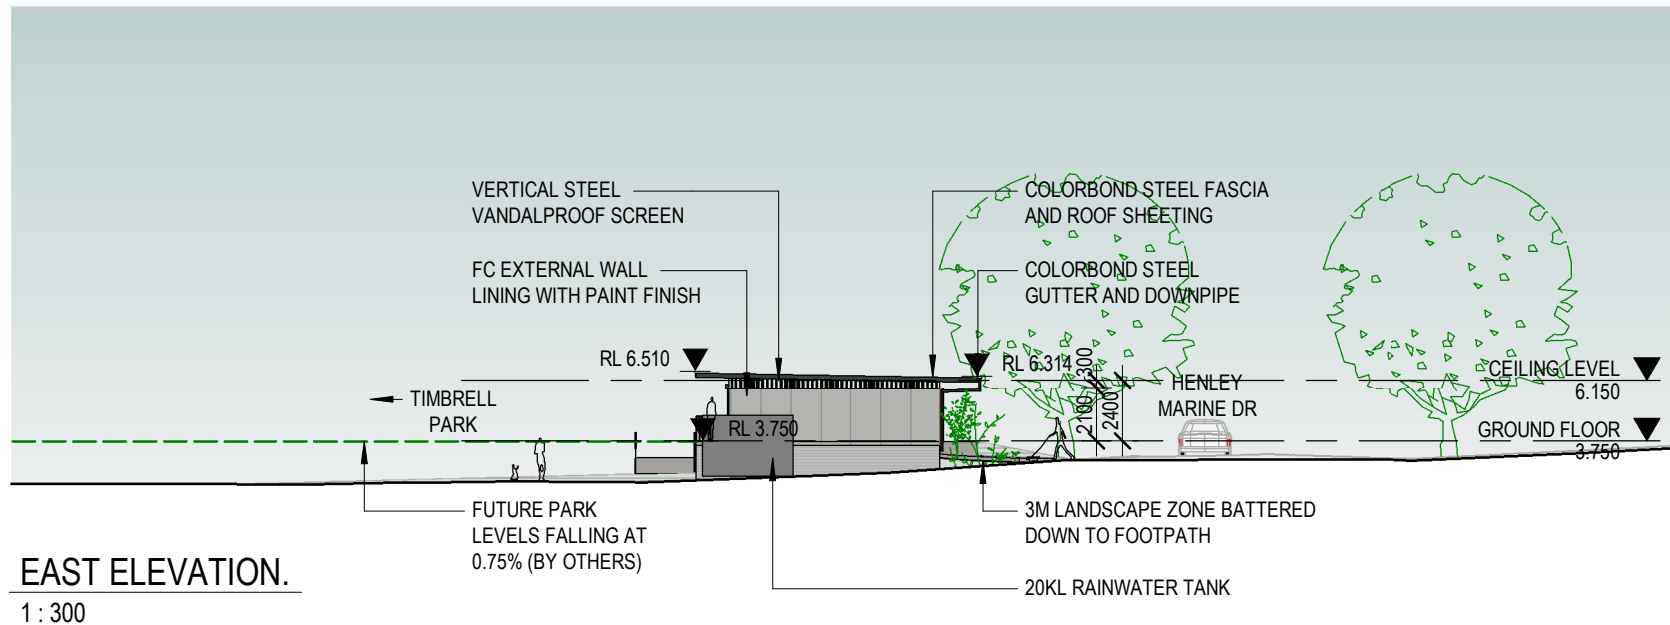



EXISTING - MINNESOTA AVE - LOOKING EAST.
NTS



PROPOSED - MINNESOTA AVE - LOOKING EAST.
NTS



EXISTING - HENLEY MARINE DRIVE - LOOKING EAST..

NTS



PROPOSED - HENLEY MARINE DRIVE - LOOKING EAST..

NTS



CONYBEARE MORRISON INTERNATIONAL P/L
ABN 50 055 972 248 | T 61 2 8244 8888
W www.cmplus.com.au E mail@cmplus.com.au
Darrel Conybeare NSW ARB No 2252 |
Bill Morrison NSW ARB No 2447

Copyright: All rights reserved. This work is copyright and cannot be reproduced or copied by any means without the written permission of Conybeare Morrison International. Any license, express or implied, to use this document for any purpose whatsoever is restricted to the terms of the agreement between Conybeare Morrison International and the instructing party.

JOB
TIMBRELL PARK AMENITIES
HENLEY MARINE DR, FIVE DOCK NSW 2046

TITLE
NOTIFICATION PLAN - SHEET 5
DATE 12/10/2020 12:00:55 PM

JOB NO. 19023 **DRAWN** CM+