



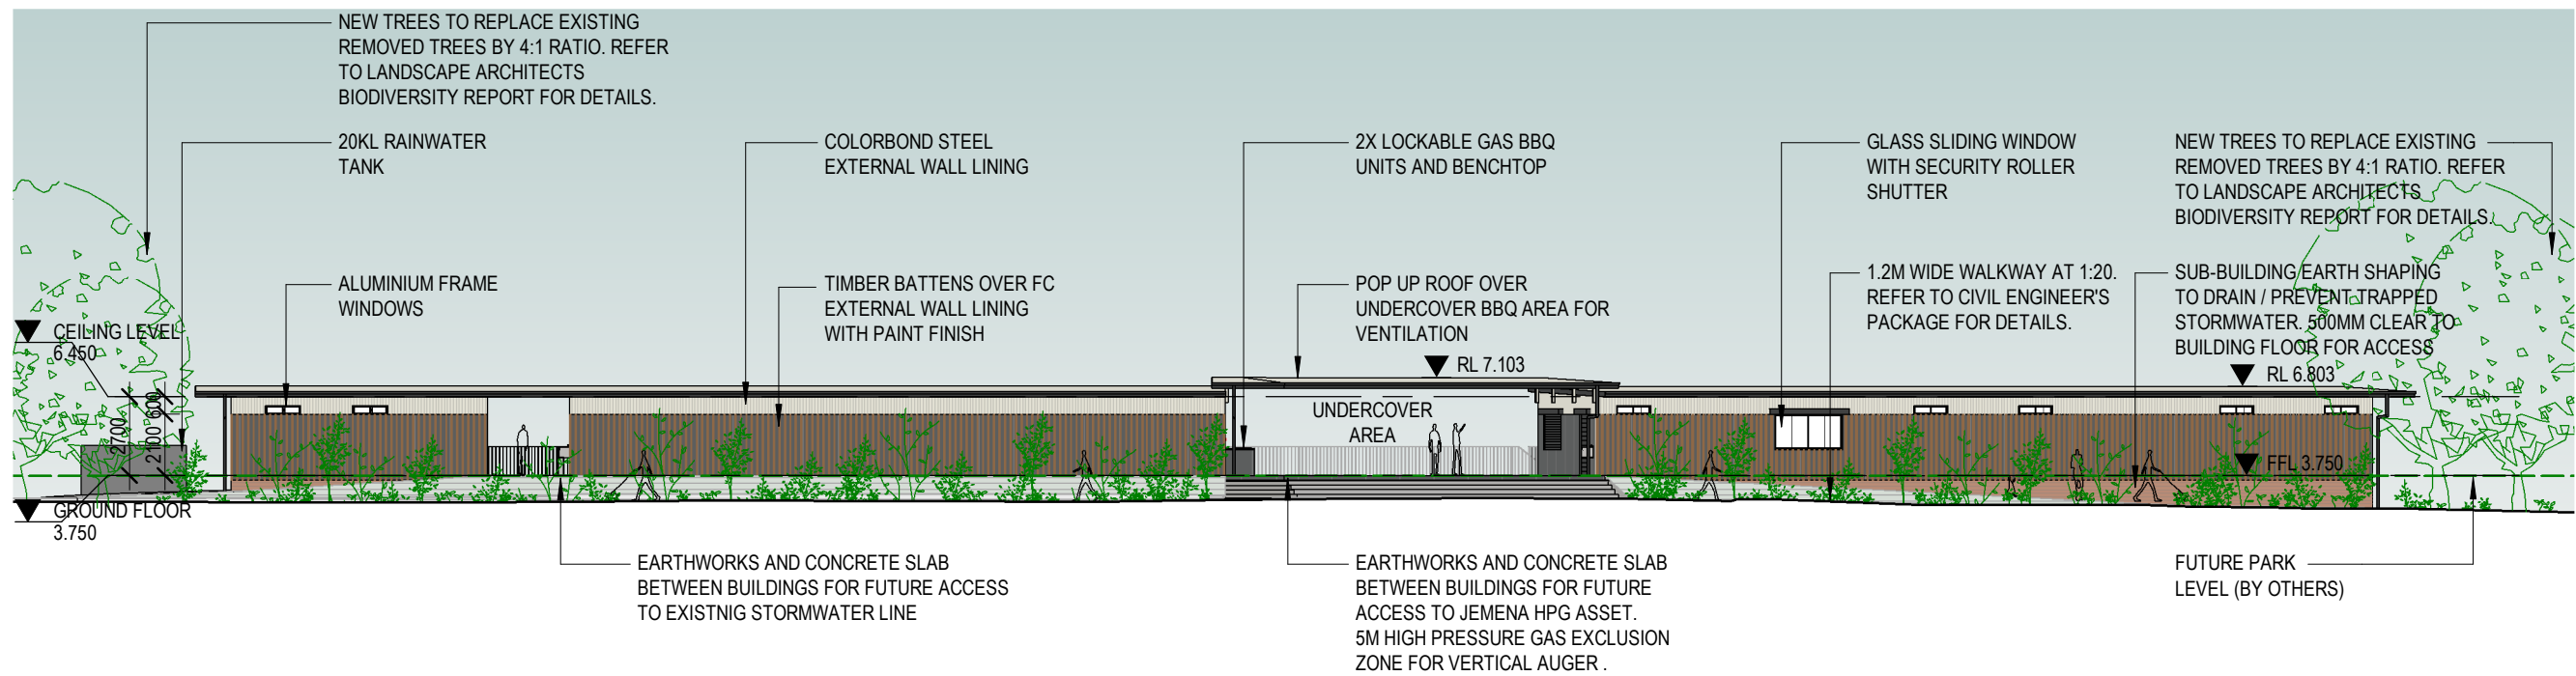



DOCUMENT NOTES:  
Verify all dimensions on site before commencing work. Report all discrepancies to the Architect Prior to construction. Use figured dimensions in preference to scaled dimensions. Drawings made to larger scales and those showing particular parts of the works take precedence over drawings made to smaller scales or for general purposes. All work is to conform to relevant Australian Standards and Codes together with all Authorities' requirements and Regulations.

REV	DATE	DESCRIPTION	APP
A	14/04/20	ISSUED FOR INFORMATION	AL
B	16/04/20	ISSUED FOR QS	AL
C	20/05/20	ISSUED FOR COORDINATION	AL
D	20/05/20	ISSUED FOR REVIEW	AL
E	25/05/20	ISSUED FOR DA	AL

LEGEND
 CONCRETE WORK
 BRICKWORK
 BLOCKWORK
 LANDSCAPE

 

1 NORTH ELEVATION  
DA1001 1 : 250

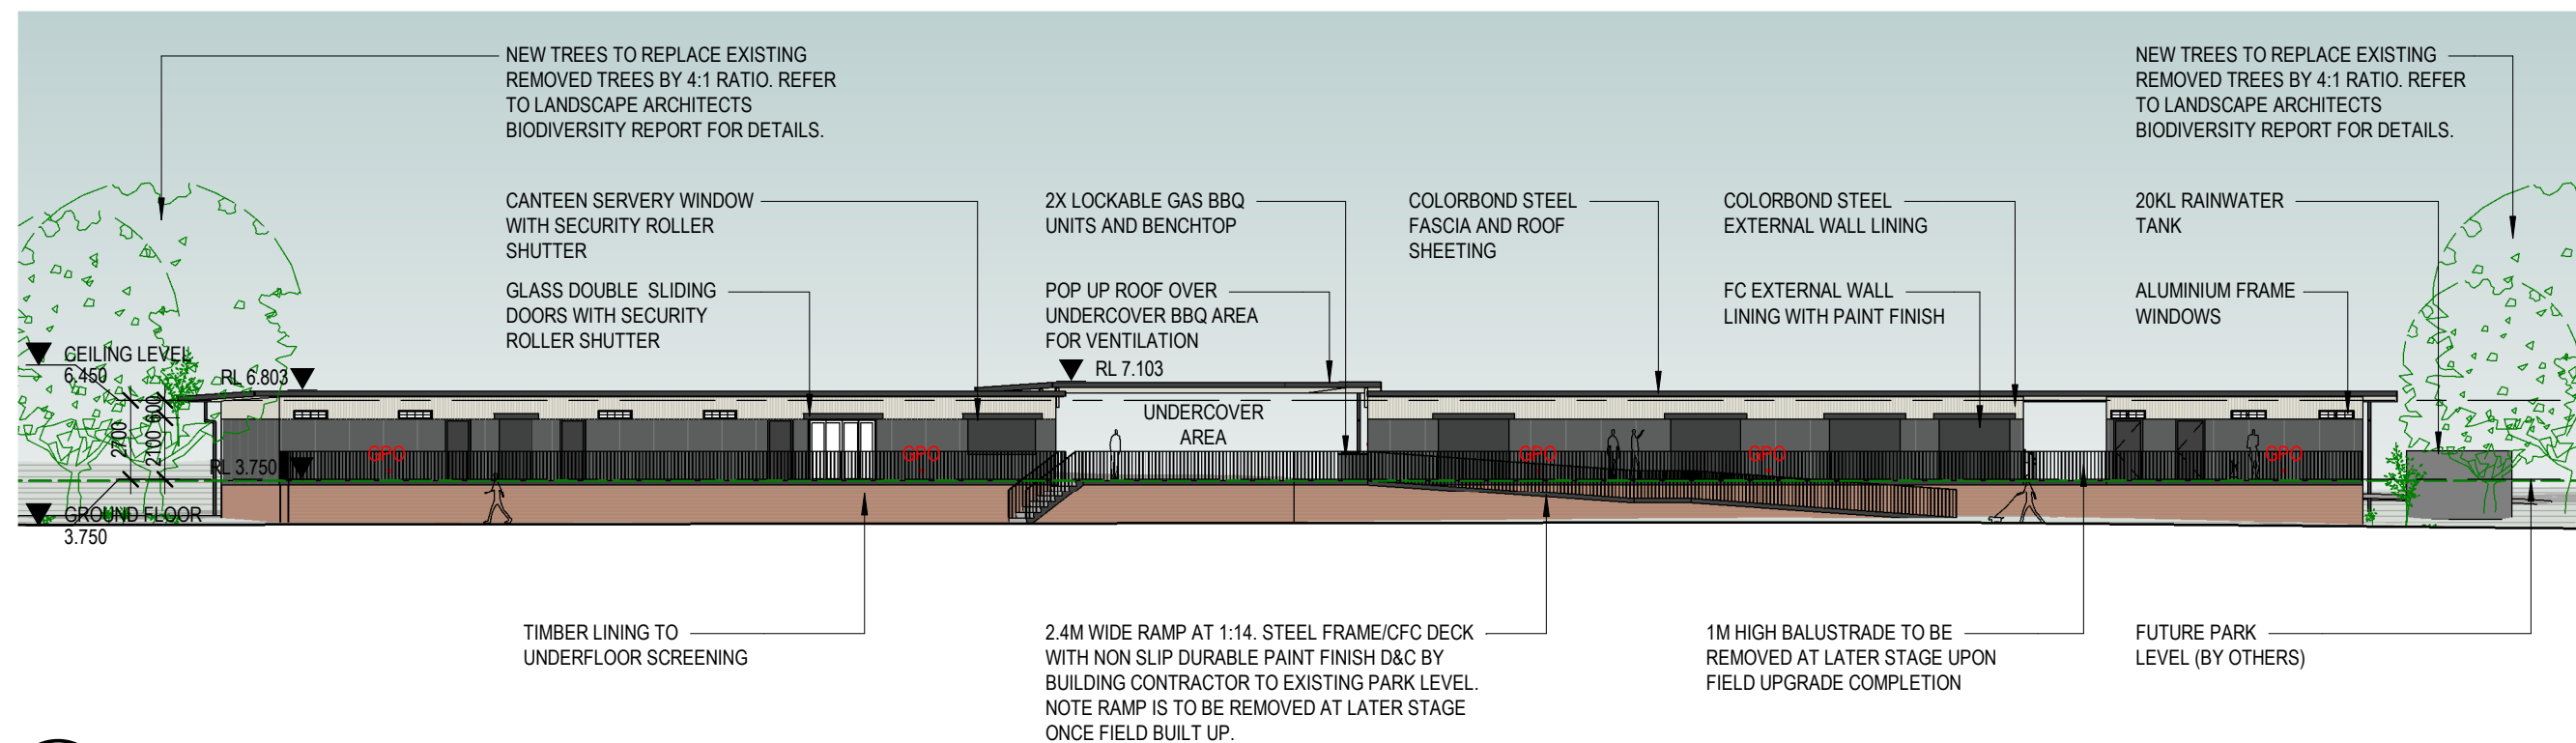

2 SOUTH ELEVATION  
DA1001 1 : 250

CONSULTANTS:



CLIENT:



ARCHITECT:



CONYBEARE MORRISON INTERNATIONAL P/L  
ABN 50 055 972 248 | T | 61 2 8244 8888  
W | www.cmplus.com.au | E | mail@cmplus.com.au  
Darrel Conybeare NSW ARB No 2252 |  
Bill Morrison NSW ARB No 2447

0 SCALE 1:250 10

SCALE: 1 : 250 @ A3

PROJECT:

**19023**  
**TIMBRELL PARK AMENITIES**

HENLEY MARINE DR, FIVE DOCK  
NSW 2046

DRAWING TITLE:  
**ELEVATIONS - SHEET 1**

SHEET NUMBER:

**DA2001**

PLOTTED: 26/05/2020 1:27:42 PM

COPYRIGHT:

All rights reserved. This work is copyright and cannot be reproduced or copied by any means without the written permission of Conybeare Morrison International. Any license, express or implied, to use this document for any purpose whatsoever is restricted to the terms of the agreement between Conybeare Morrison International and the instructing party.


**NOT FOR CONSTRUCTION**

DOCUMENT NOTES:  
Verify all dimensions on site before commencing work. Report all discrepancies to the Architect Prior to construction. Use figured dimensions in preference to scaled dimensions. Drawings made to larger scales and those showing particular parts of the works take precedence over drawings made to smaller scales or for general purposes. All work is to conform to relevant Australian Standards and Codes together with all Authorities' requirements and Regulations.


REV	DATE	DESCRIPTION	APP
A	14/04/20	ISSUED FOR INFORMATION	AL
B	16/04/20	ISSUED FOR QS	AL
C	20/05/20	ISSUED FOR COORDINATION	AL
D	20/05/20	ISSUED FOR REVIEW	AL
E	25/05/20	ISSUED FOR DA	AL

LEGEND

	CONCRETE WORK
	BRICKWORK
	BLOCKWORK
	LANDSCAPE

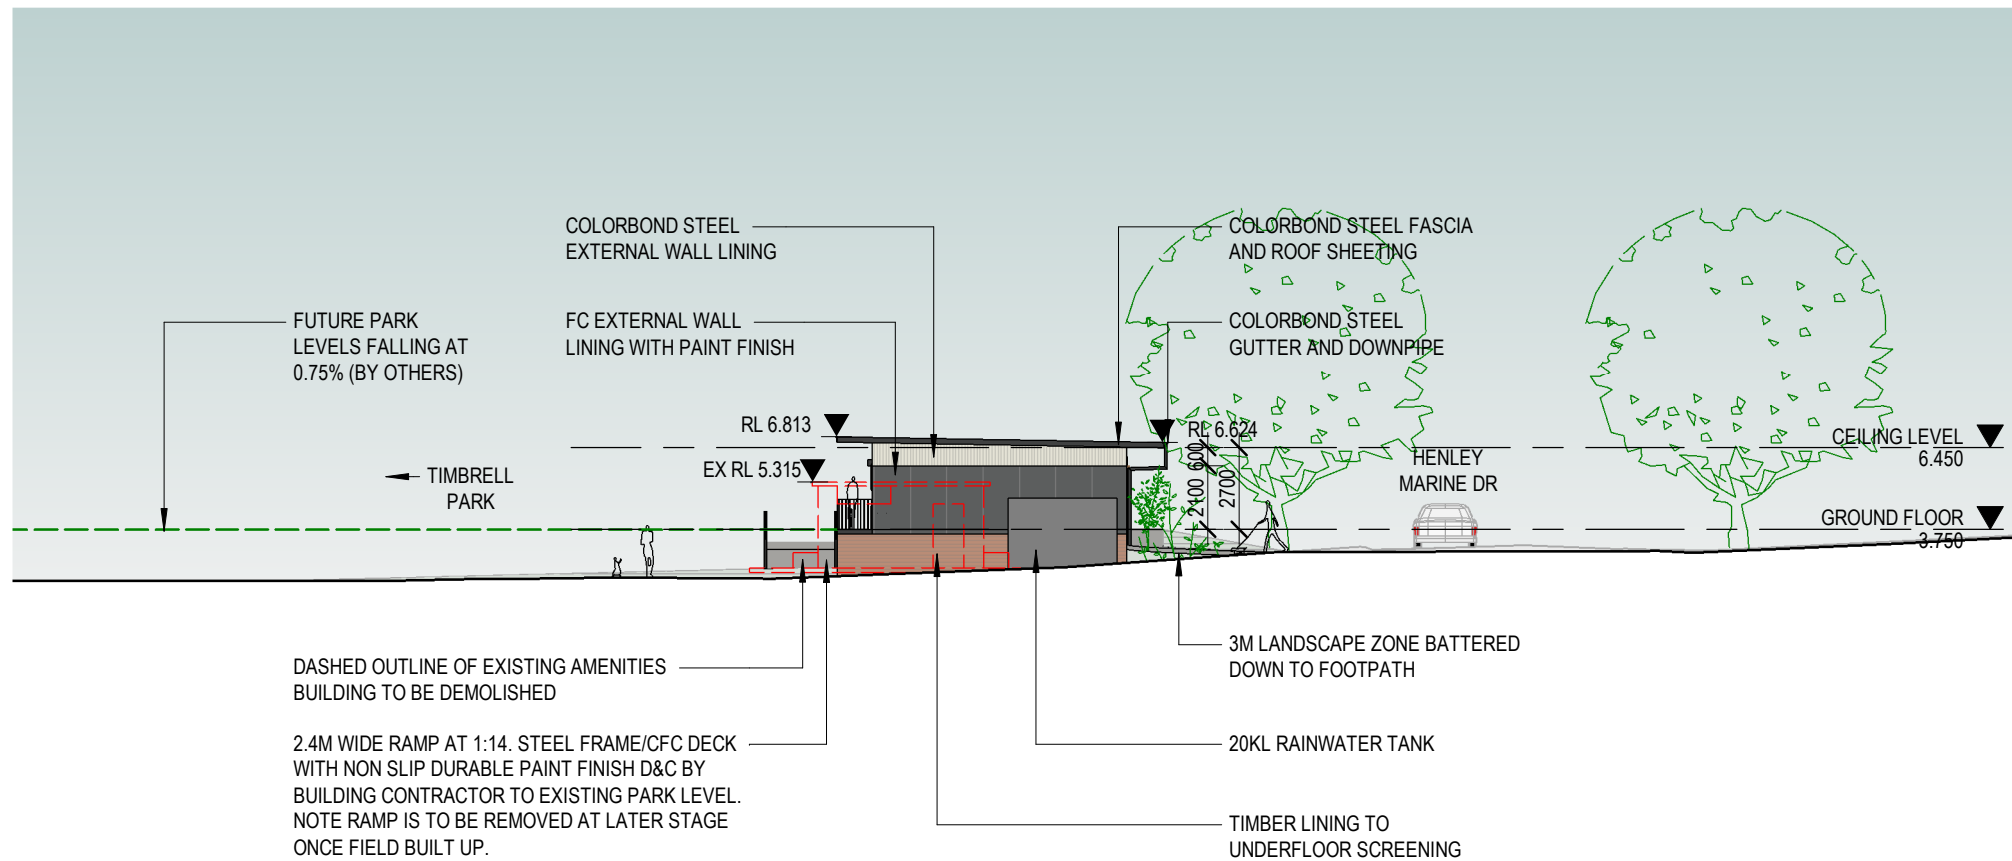

1 EAST ELEVATION  
DA1001 1 : 250

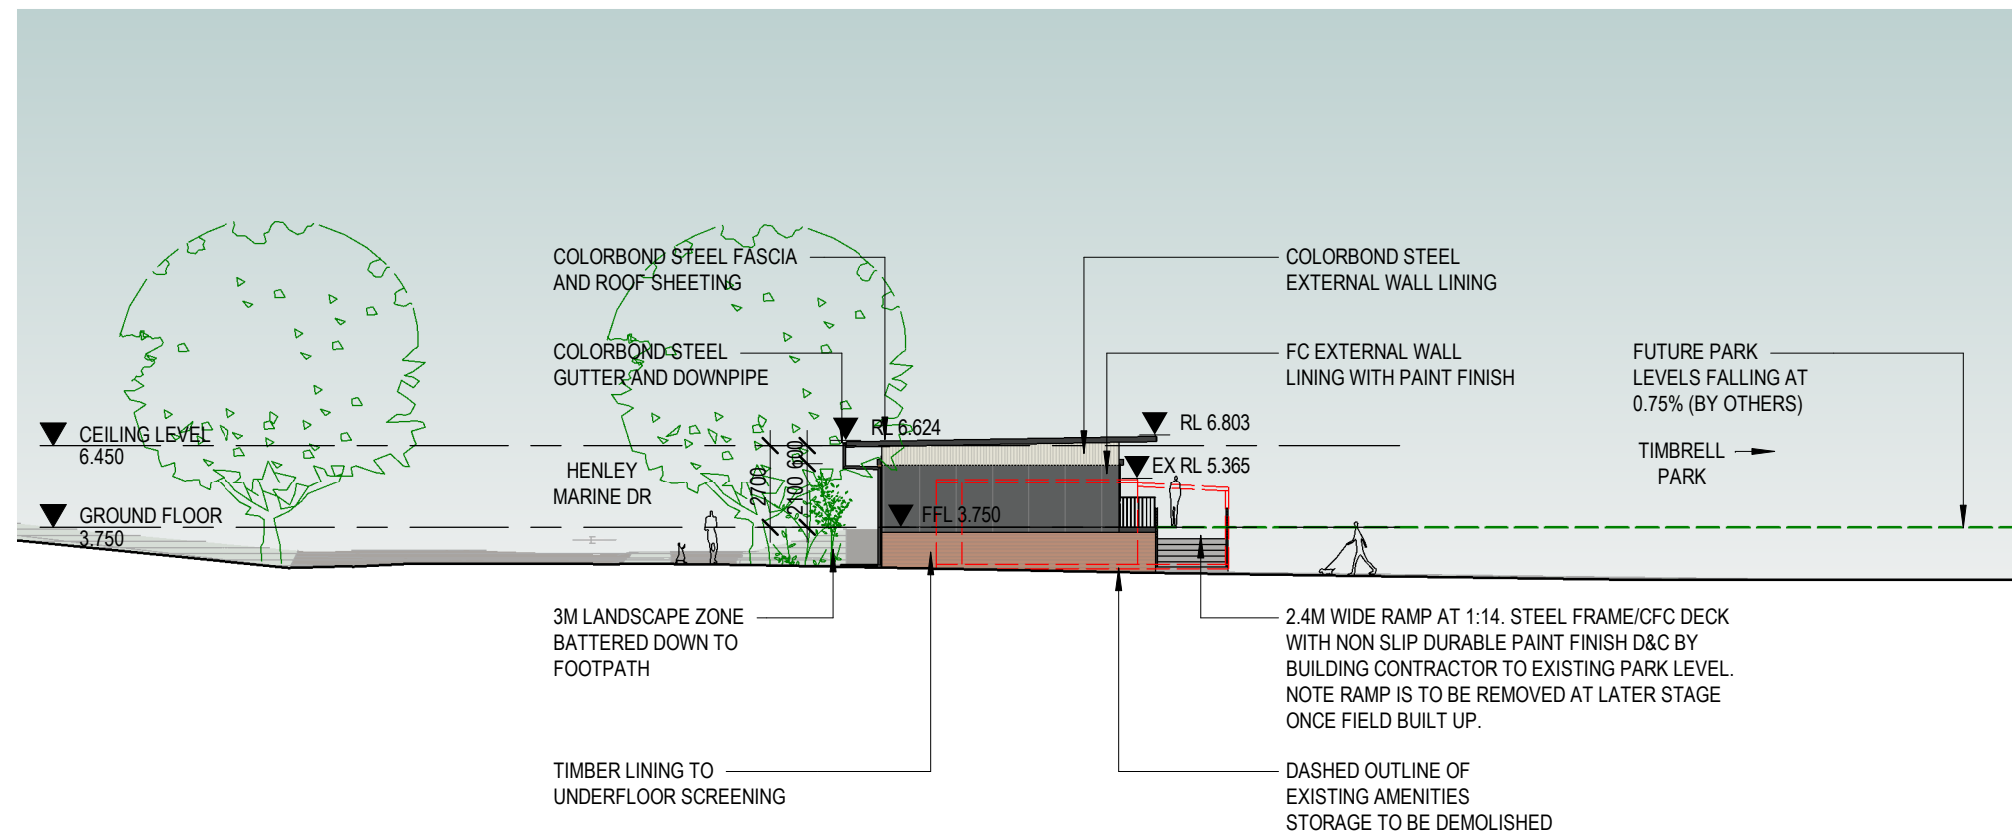

2 WEST ELEVATION  
DA1001 1 : 250

CONSULTANTS:



CLIENT:



ARCHITECT:



CONYBEARE MORRISON INTERNATIONAL P/L  
ABN 50 055 972 248 | T | 61 2 8244 8888  
W | www.cmplus.com.au | E | mail@cmplus.com.au  
Darrel Conybeare NSW ARB No 2252 |  
Bill Morrison NSW ARB No 2447

0 SCALE 1:250 10

SCALE: 1 : 250 @ A3

PROJECT:

**19023**  
**TIMBRELL PARK AMENITIES**

HENLEY MARINE DR, FIVE DOCK  
NSW 2046

DRAWING TITLE:  
**ELEVATIONS - SHEET 2**

SHEET NUMBER:

**DA2002**

PLOTTED: 26/05/2020 1:27:47 PM

COPYRIGHT:


All rights reserved. This work is copyright and cannot be reproduced or copied by any means without the written permission of Conybeare Morrison International. Any license, express or implied, to use this document for any purpose whatsoever is restricted to the terms of the agreement between Conybeare Morrison International and the instructing party.

**NOT FOR CONSTRUCTION**


DOCUMENT NOTES:  
Verify all dimensions on site before commencing work. Report all discrepancies to the Architect Prior to construction. Use figured dimensions in preference to scaled dimensions. Drawings made to larger scales and those showing particular parts of the works take precedence over drawings made to smaller scales or for general purposes. All work is to conform to relevant Australian Standards and Codes together with all Authorities' requirements and Regulations.

REV	DATE	DESCRIPTION	APP
A	14/04/20	ISSUED FOR INFORMATION	AL
B	16/04/20	ISSUED FOR QS	AL
C	20/05/20	ISSUED FOR REVIEW	AL
D	25/05/20	ISSUED FOR DA	AL

LEGEND	
	CONCRETE WORK
	BRICKWORK
	BLOCKWORK
	LANDSCAPE

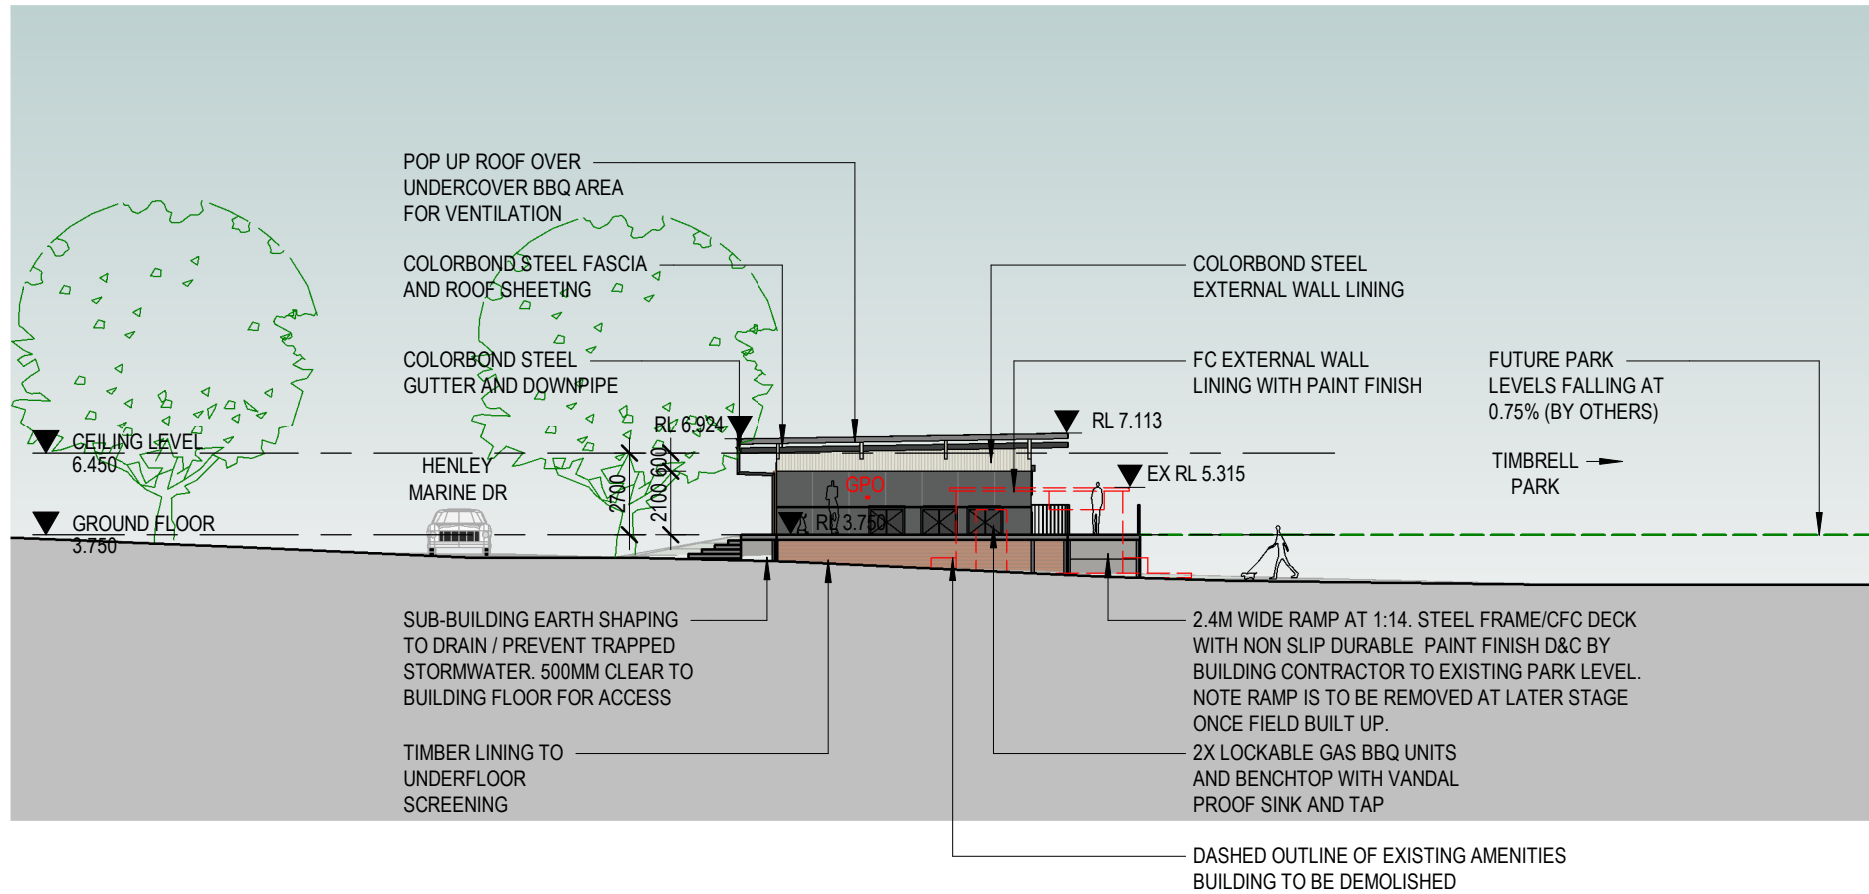

1 SECTION 1  
DA1001 1 : 250

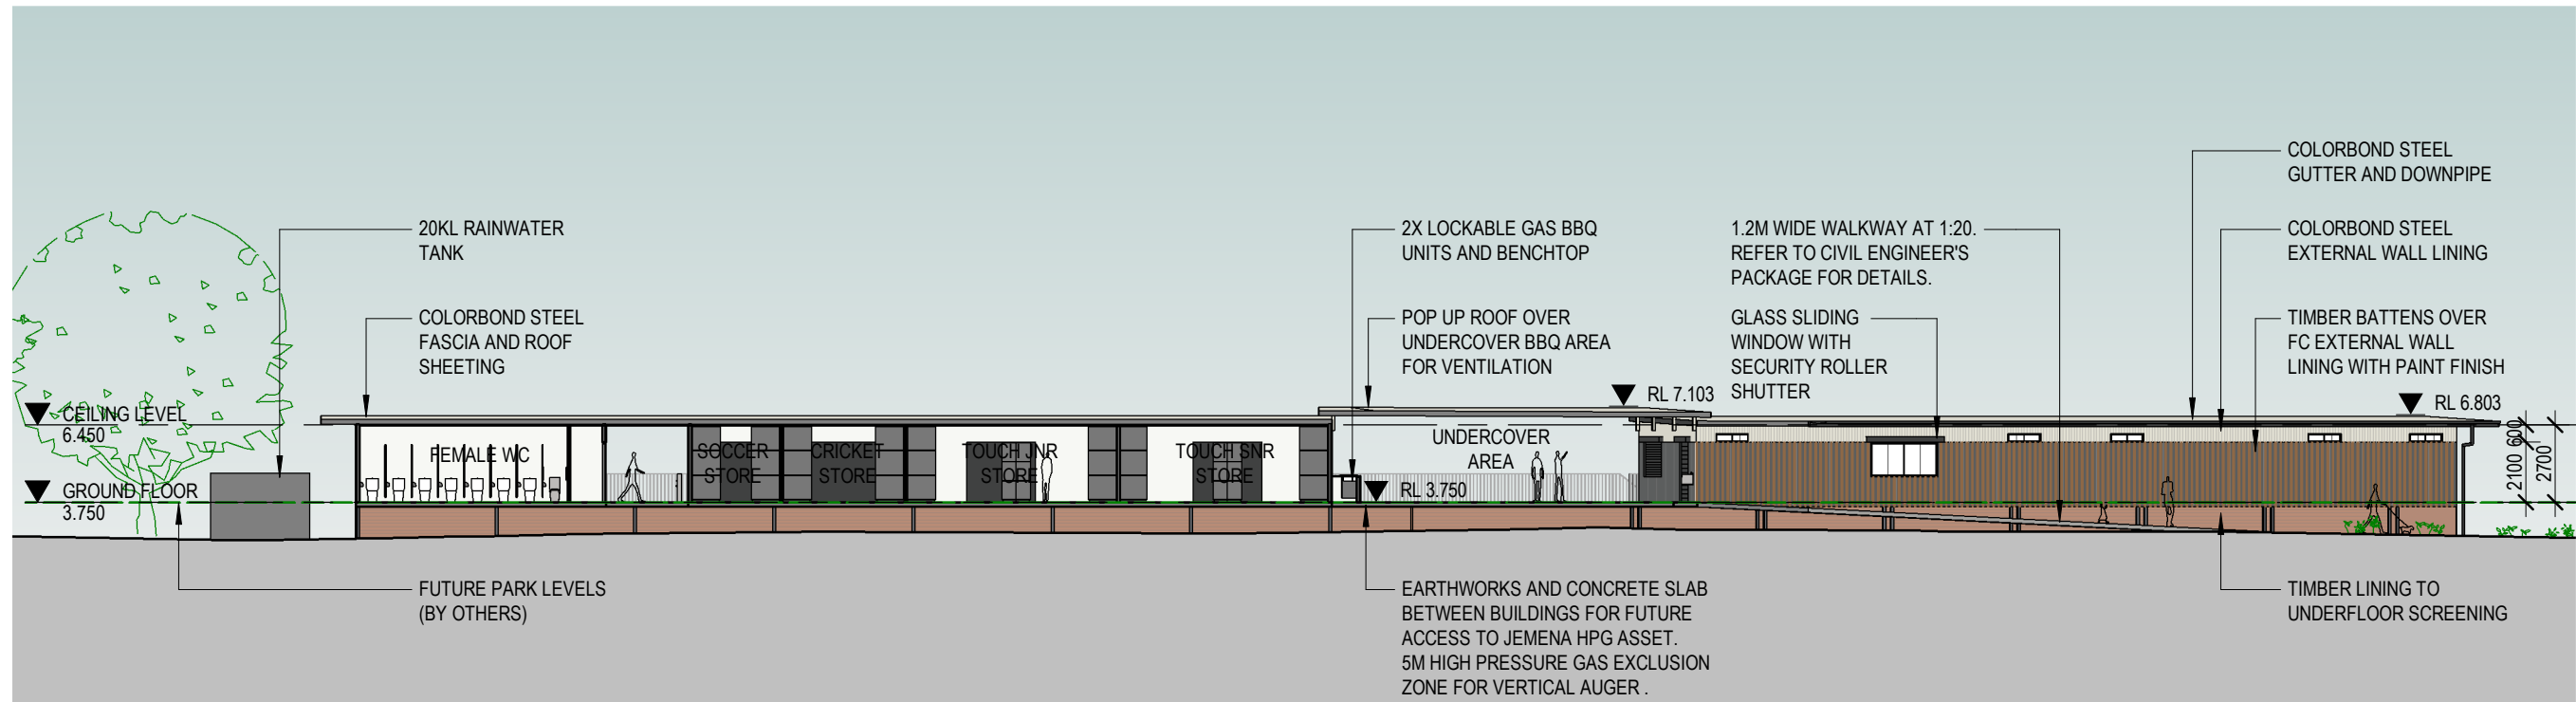

2 SECTION 2  
DA1001 1 : 250

CONSULTANTS:



CLIENT:



ARCHITECT:

**CM<sup>+</sup>**  
CONYBEARE MORRISON INTERNATIONAL P/L  
ABN 50 055 972 248 | T | 61 2 8244 8888  
W | www.cmplus.com.au | E | mail@cmplus.com.au  
Darrel Conybeare NSW ARB No 2252 |  
Bill Morrison NSW ARB No 2447

0 SCALE 1:250 10

SCALE: 1 : 250 @ A3

PROJECT:

**19023**  
**TIMBRELL PARK AMENITIES**  
HENLEY MARINE DR, FIVE DOCK  
NSW 2046

DRAWING TITLE:  
**SECTIONS**

SHEET NUMBER:  
**DA2101**

PLOTTED: 26/05/2020 1:27:54 PM

COPYRIGHT:

All rights reserved. This work is copyright and cannot be reproduced or copied by any means without the written permission of Conybeare Morrison International. Any license, express or implied, to use this document for any purpose whatsoever is restricted to the terms of the agreement between Conybeare Morrison International and the instructing party.

**NOT FOR CONSTRUCTION**

Users\alay\Documents\19023\_TIMBRELL PARK AMENITIES\_2018\_CENTRAL\_alay\WK6A.rvt