



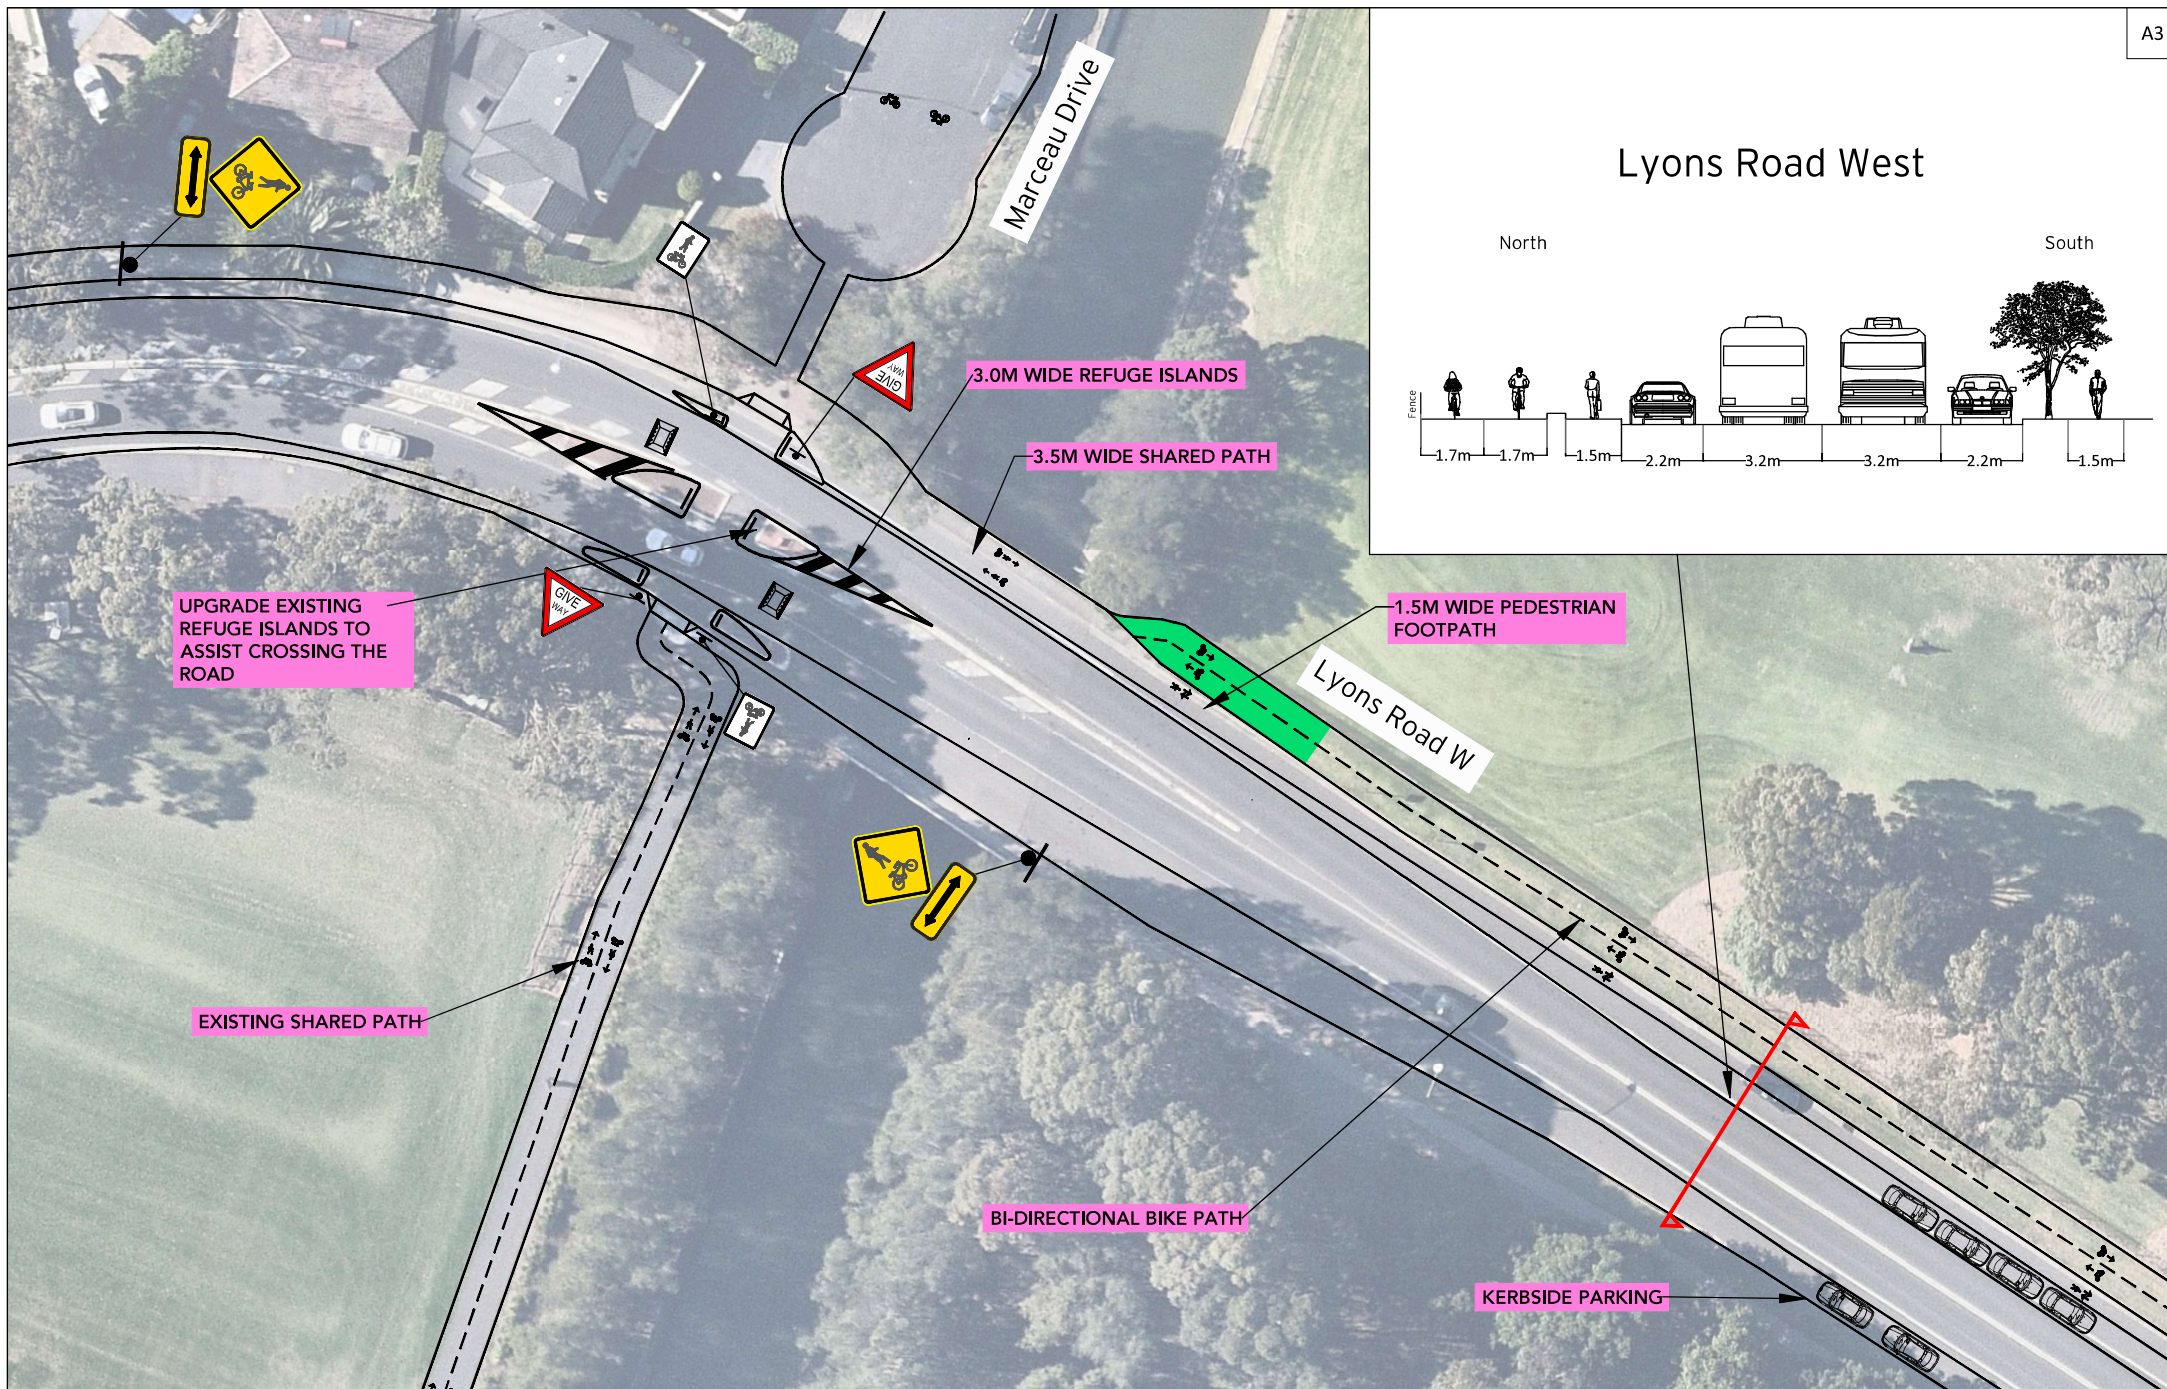


rev	date	comment / description	drawn	reviewed
7	03/09/20	For Information	HL	SW
6	01/09/20	For Information	HL	SW
5	10/07/20	For Information	HL	SW
4	04/03/20	For Information	HL	SW
3	02/03/20	For Information	HL	SW
2	07/02/20	For Information	HL/CNL	SW
1	19/11/19	For Review	HL/SH	SW

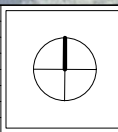

Lyons Road West

North

South

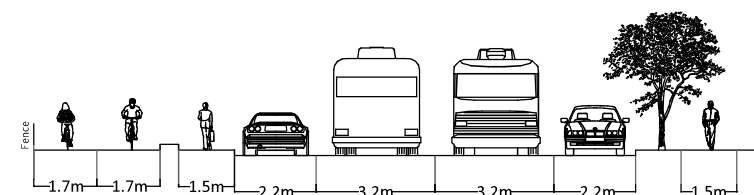

EXISTING BUS STOP

KERBSIDE PARKING

FOOTPATH WIDENED AT
EXISTING BUS STOP TO CREATE
PASSENGER WAITING AREA

PEDESTRIAN FOOTPATH

EXISTING ROUNDABOUT

BI-DIRECTIONAL BIKE PATH

RAMP TO PROVIDE
CYCLIST ACCESS TO THE
CYCLEWAY


KERBSIDE PARKING

Bayview Road

ptc.

Suite 502, 1 James Place
North Sydney NSW 2060
t +61 2 8920 0800
ptcconsultants.co

rev	date	comment / description	drawn	reviewed
7	03/09/20	For Information	HL	SW
6	01/09/20	For Information	HL	SW
5	10/07/20	For Information	HL	SW
4	04/03/20	For Information	HL	SW
3	02/03/20	For Information	HL	SW
2	07/02/20	For Information	HL/CNL	SW
1	19/11/19	For Review	HL/SH	SW

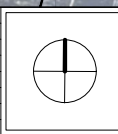


project
Canada Bay Bike Plan

drawing title
Proposed East-West Regional Route
Concept Plan

client City Of Canada Bay Council
drawing # EW-020
project # 26191
scale 1 : 400


rev 7

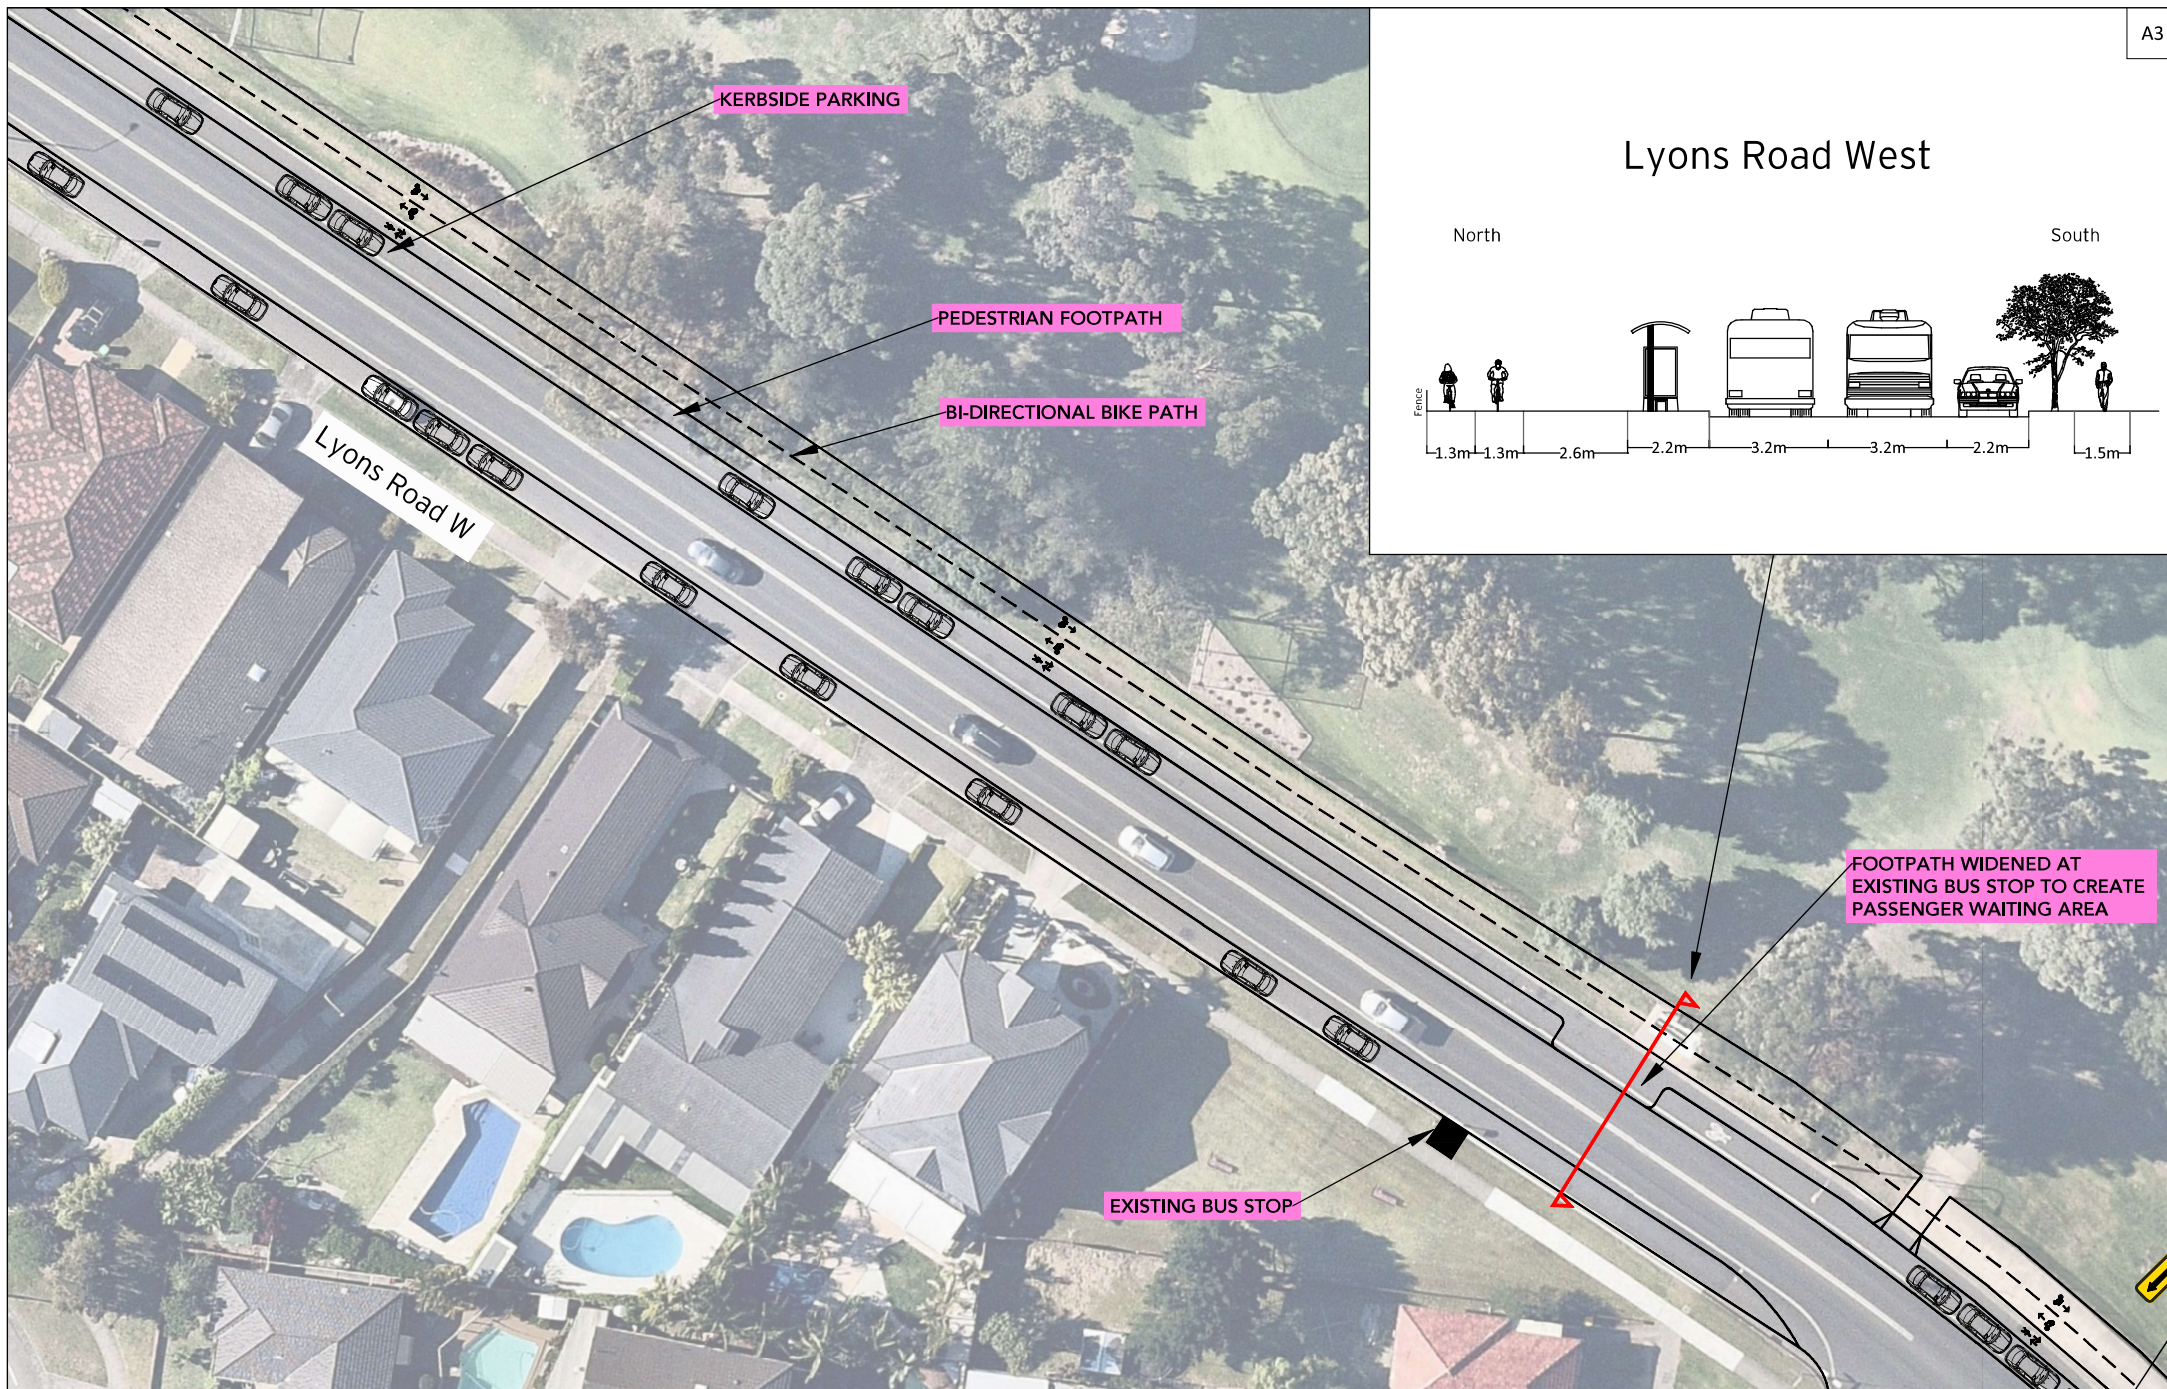

ptc.

Suite 502, 1 James Place
North Sydney NSW 2060
t +61 2 8920 0800
ptcconsultants.co

rev	date	comment / description	drawn	reviewed
7	03/09/20	For Information	HL	SW
6	01/09/20	For Information	HL	SW
5	10/07/20	For Information	HL	SW
4	04/03/20	For Information	HL	SW
3	02/03/20	For Information	HL	SW
2	07/02/20	For Information	HL/CNL	SW
1	19/11/19	For Review	HL/SH	SW

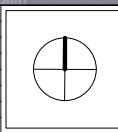

project
Canada Bay Bike Plan

drawing title
Proposed East-West Regional Route
Concept Plan


client City Of Canada Bay Council
drawing # EW-021
project # 26191
scale 1 : 400

rev 7

Lyons Road West

North

South

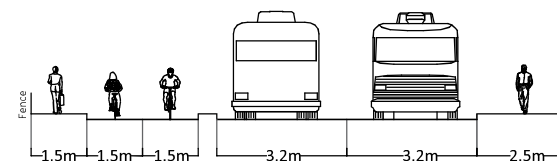

NEW REFUGE ISLANDS
TO ASSIST CROSSING
THE ROAD

Lyons Road W

Regatta Road

KERBSIDE PARKING

REMOVE EXISTING
REFUGE ISLAND

KERB EXTENSION WITH
ADDITIONAL PRAM RAMP

0.5M WIDE CONCRETE
SEPARATOR ISLAND

PEDESTRIAN FOOTPATH

BI-DIRECTIONAL BIKE PATH

ptc.

Suite 502, 1 James Place
North Sydney NSW 2060
t +61 2 8920 0800
ptcconsultants.co

rev	date	comment / description	drawn	reviewed
7	03/09/20	For Information	HL	SW
6	01/09/20	For Information	HL	SW
5	10/07/20	For Information	HL	SW
4	04/03/20	For Information	HL	SW
3	02/03/20	For Information	HL	SW
2	07/02/20	For Information	HL/CNL	SW
1	19/11/19	For Review	HL/SH	SW



project

Canada Bay Bike Plan

drawing title

Proposed East-West Regional Route

Concept Plan

client

City Of Canada Bay Council

drawing #

EW-022

project #

26191

scale

1 : 400

rev 7