
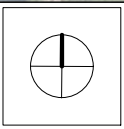


<div><div>ptc.</div><div>Suite 502, 1 James Place North Sydney NSW 2060 t +61 2 8920 0800 ptcconsultants.co</div></div>	rev	date	comment / description	drawn	reviewed		project Canada Bay Bike Plan	drawing title Proposed East-West Regional Route Concept Plan	client City Of Canada Bay Council		
	7	03/09/20	For Information	HL	SW				drawing #	EW-028	rev 7
	6	01/09/20	For Information	HL	SW				project #	26191	
	5	10/07/20	For Information	HL	SW				scale	1 : 400	
	4	04/03/20	For Information	HL	SW						
	3	02/03/20	For Information	HL	SW						
	2	07/02/20	For Information	HL/CNL	SW						
	1	19/11/19	For Review	HL/SH	SW						



Suite 502, 1 James Place
North Sydney NSW 2060
t +61 2 8920 0800
ptccconsultants.co


rev	date	comment / description	drawn	reviewed
7	03/09/20	For Information	HL	SW
6	01/09/20	For Information	HL	SW
5	10/07/20	For Information	HL	SW
4	04/03/20	For Information	HL	SW
3	02/03/20	For Information	HL	SW
2	07/02/20	For Information	HL/CNL	SW
1	19/11/19	For Review	HL/SH	SW



project
Canada Bay Bike Plan


drawing title
Proposed East-West Regional Route
Concept Plan

client	City Of Canada Bay Council	
drawing #	EW-029	rev 7
project #	26191	
scale	1 : 400	

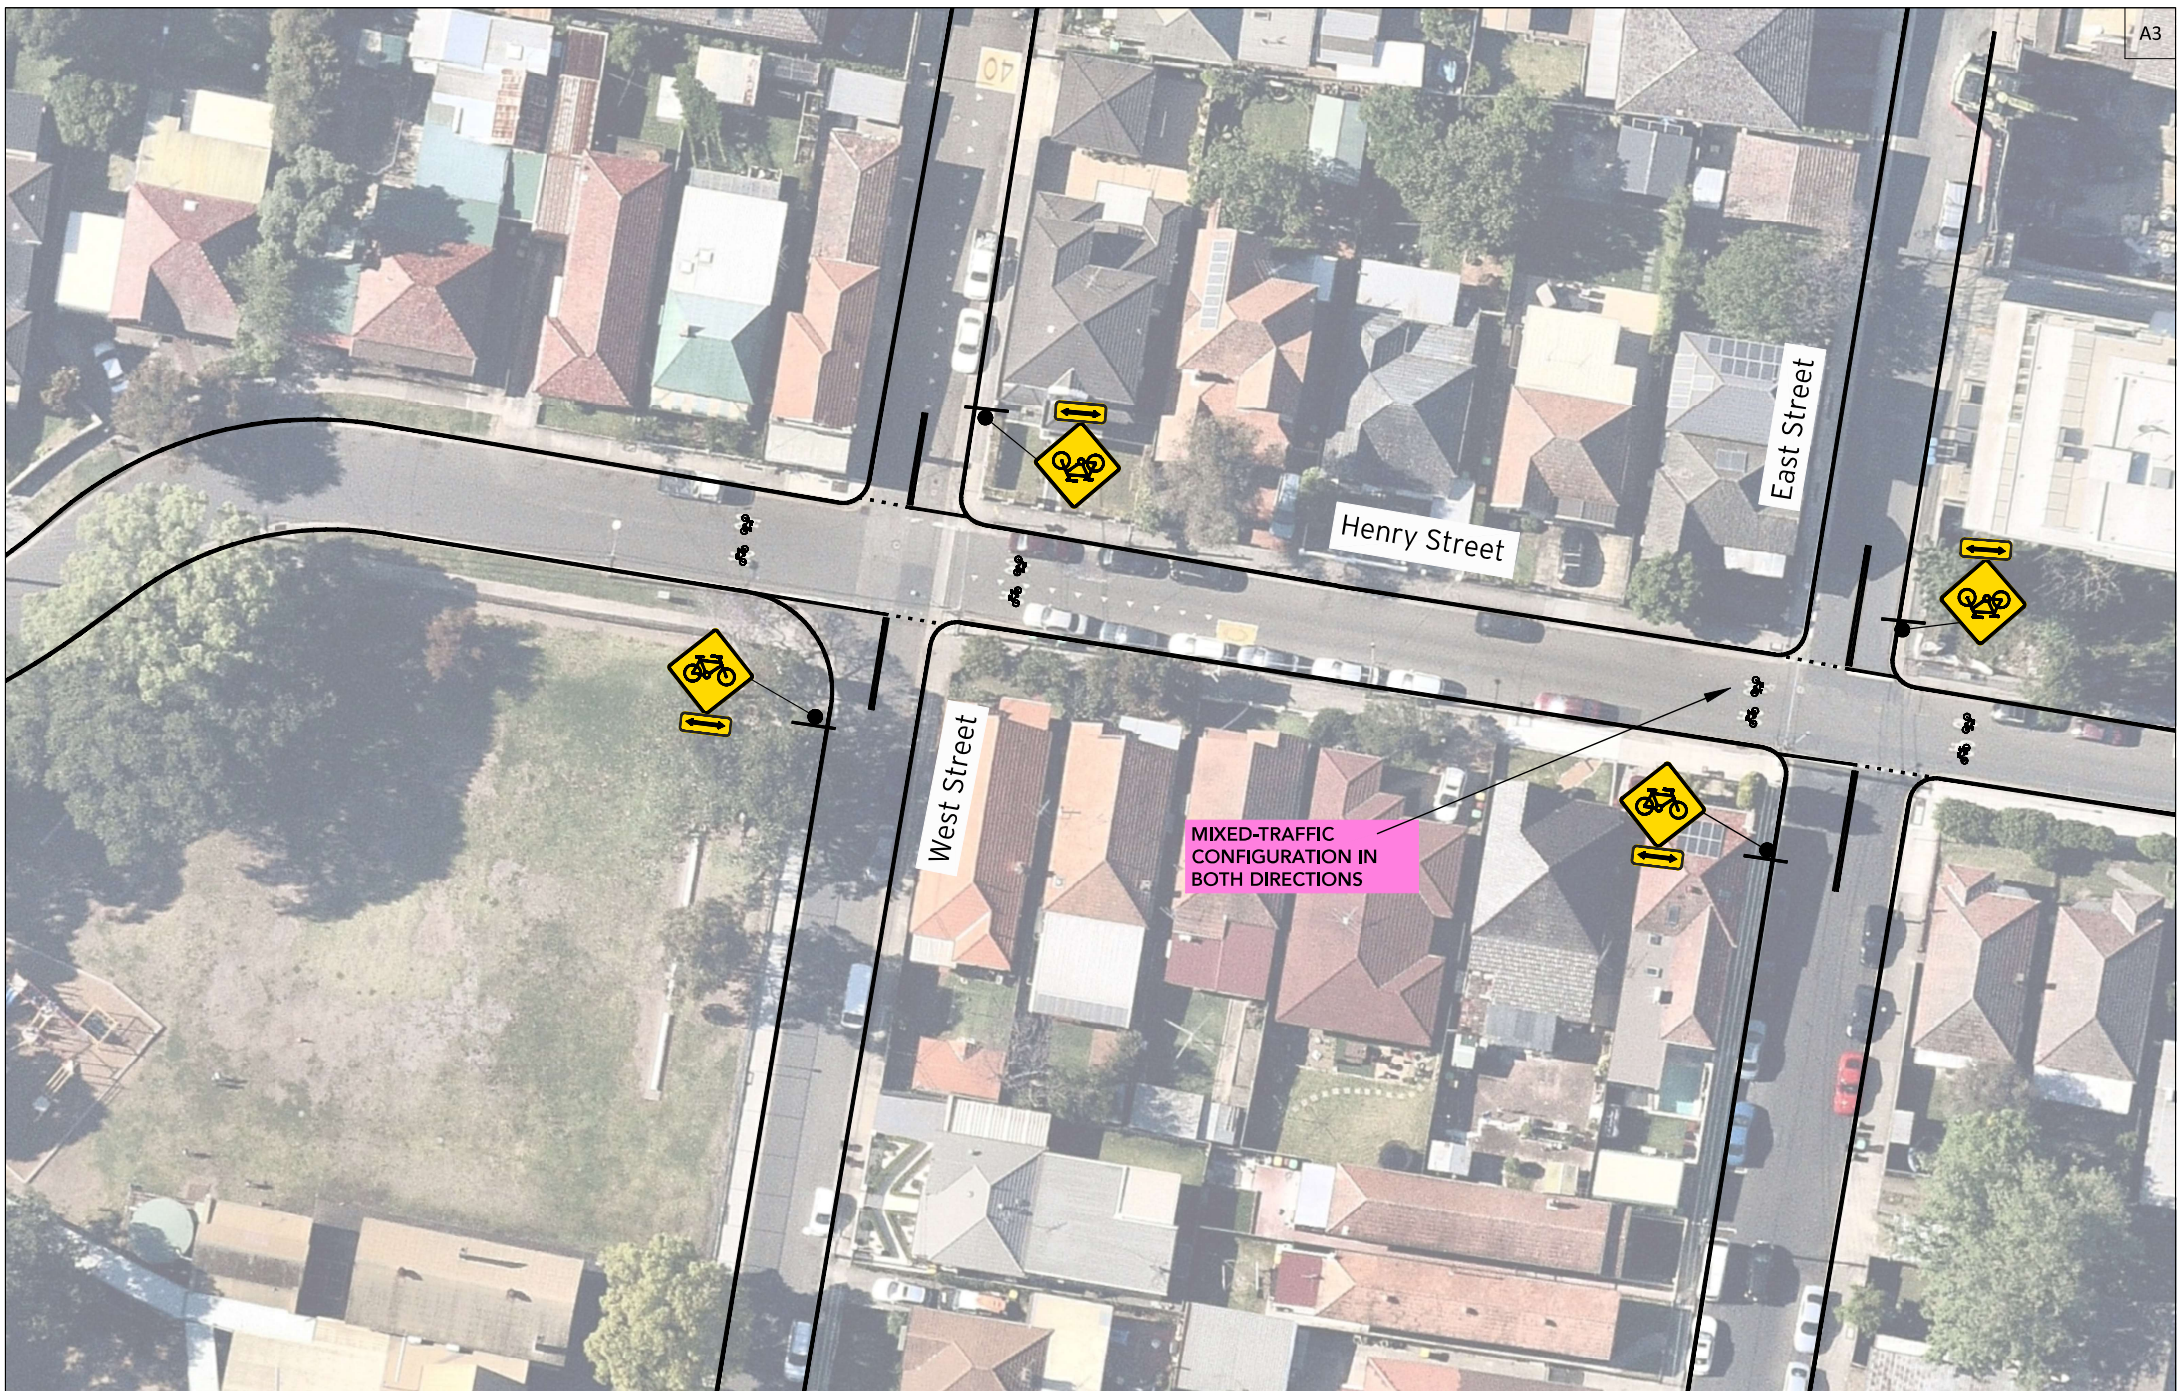

Suite 502, 1 James Place
North Sydney NSW 2060
t +61 2 8920 0800
ptcconsultants.co

rev	date	comment / description	drawn	reviewed
7	03/09/20	For Information	HL	SW
6	01/09/20	For Information	HL	SW
5	10/07/20	For Information	HL	SW
4	04/03/20	For Information	HL	SW
3	02/03/20	For Information	HL	SW
2	07/02/20	For Information	HL/CNL	SW
1	19/11/19	For Review	HL/SH	SW

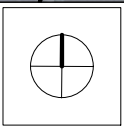



project
Canada Bay Bike Plan


drawing title
Proposed East-West Regional Route
Concept Plan

client
City Of Canada Bay Council
drawing #
EW-030
project #
26191
scale
1 : 400



rev 7

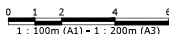

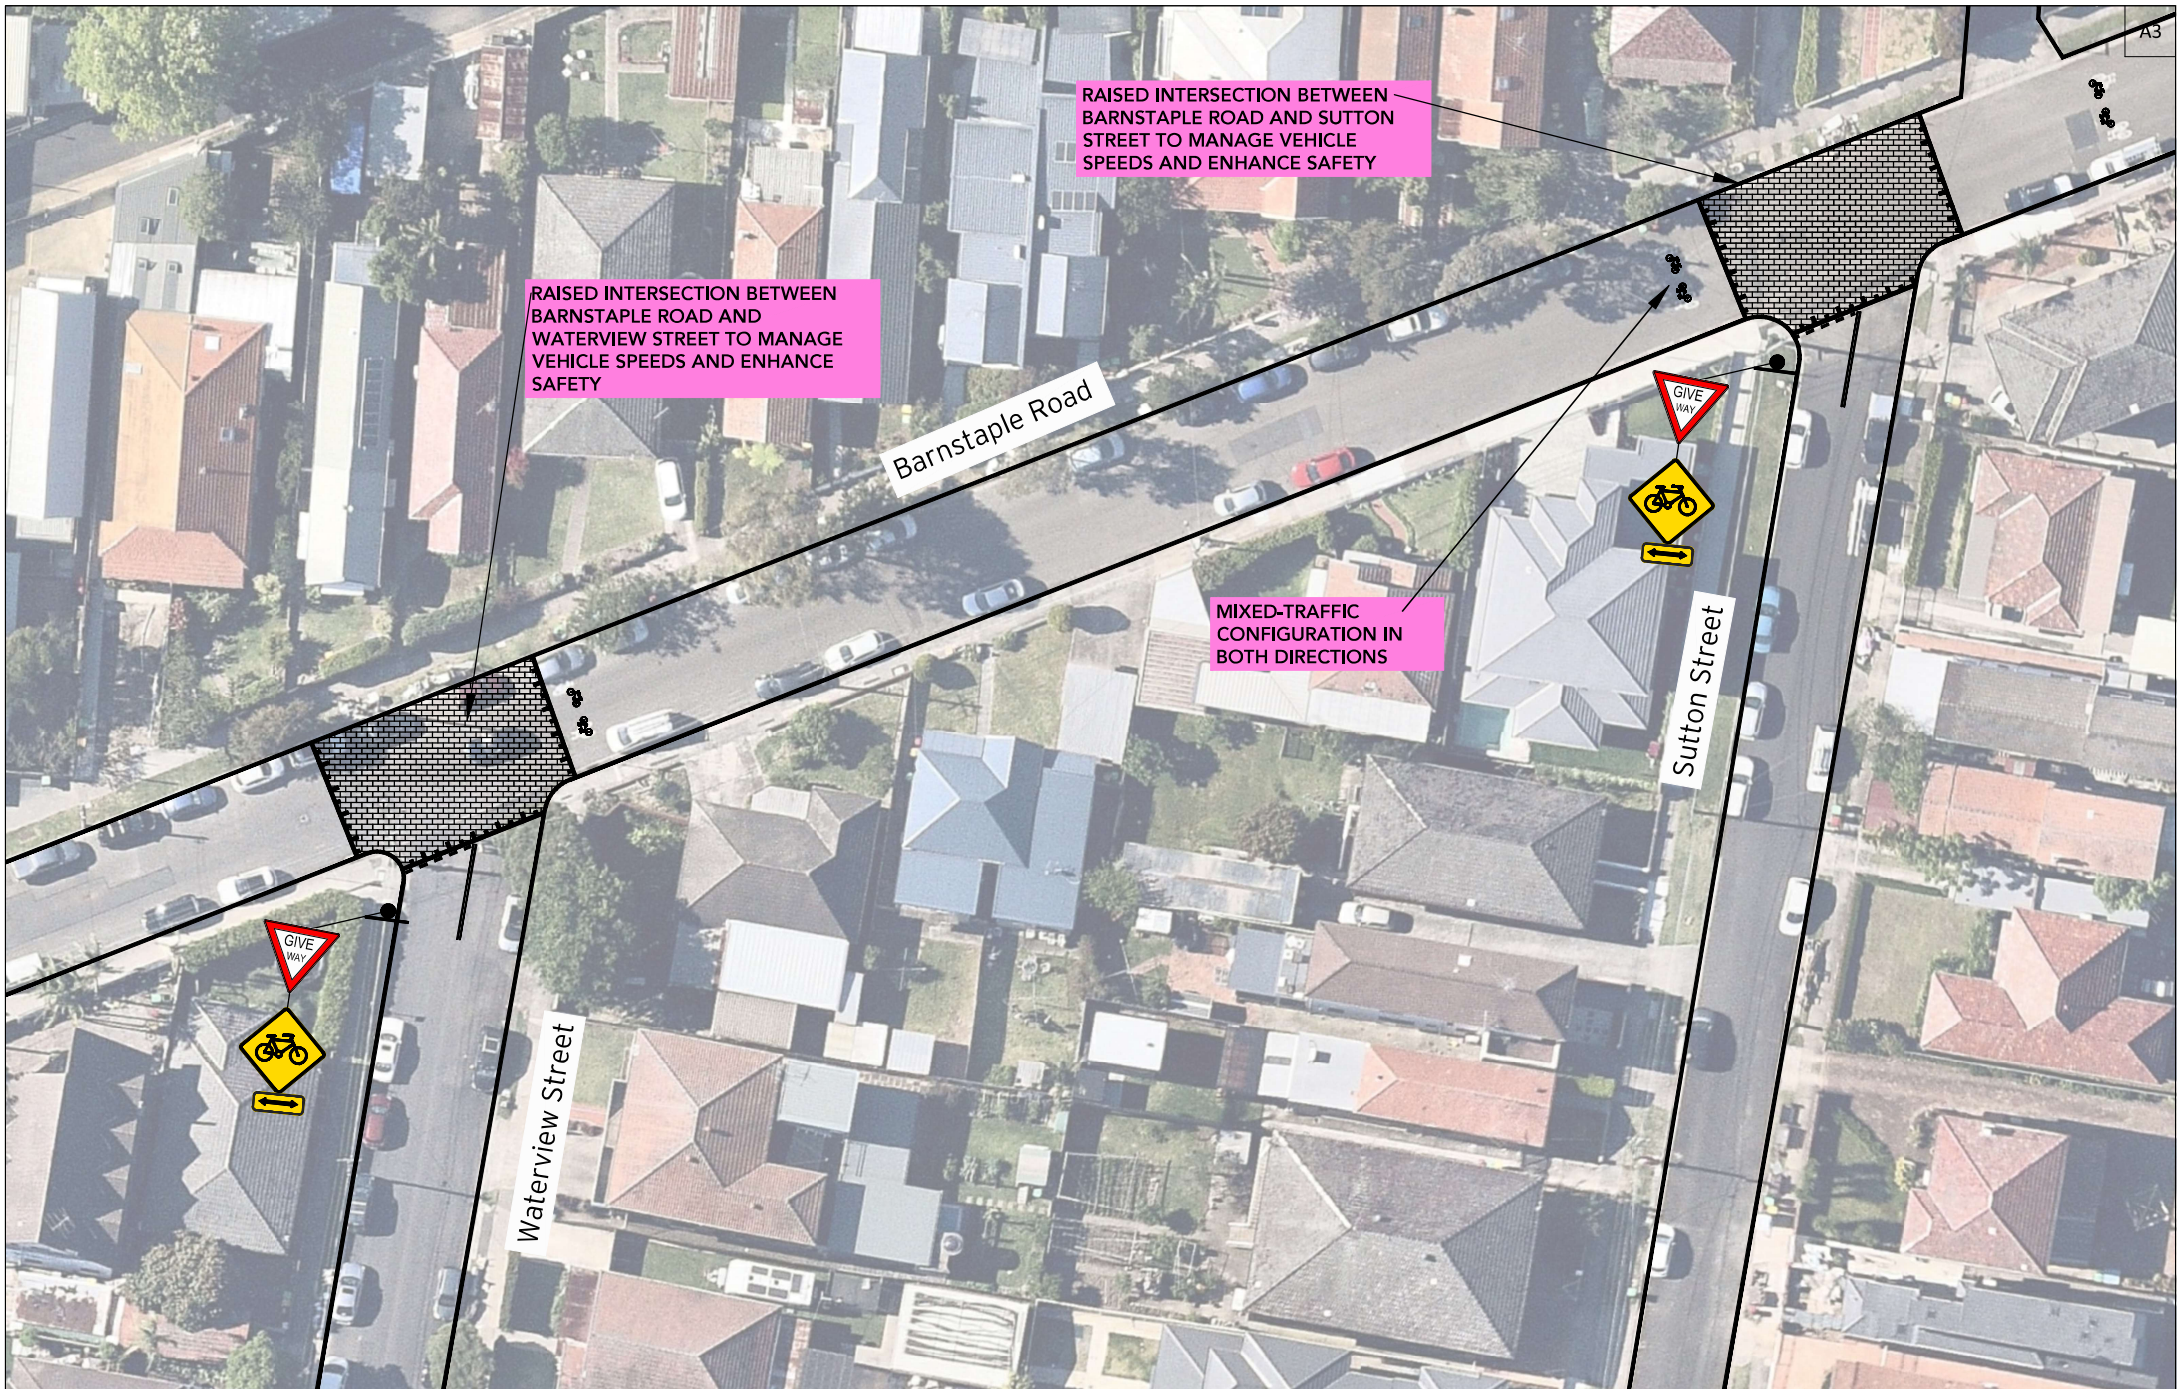


<div><div>ptc.</div><div>Suite 502, 1 James Place North Sydney NSW 2060 t +61 2 8920 0800 ptcconsultants.co</div></div>	rev	date	comment / description	drawn	reviewed		project Canada Bay Bike Plan	drawing title Proposed East-West Regional Route Concept Plan	client City Of Canada Bay Council		
	7	03/09/20	For Information	HL	SW				drawing #	EW-032	rev 7
	6	01/09/20	For Information	HL	SW				project #	26191	
	5	10/07/20	For Information	HL	SW				scale	1 : 400	
	4	04/03/20	For Information	HL	SW						
	3	02/03/20	For Information	HL	SW						
	2	07/02/20	For Information	HL/CNL	SW						
	1	19/11/19	For Review	HL/SH	SW						

Five Dock Park

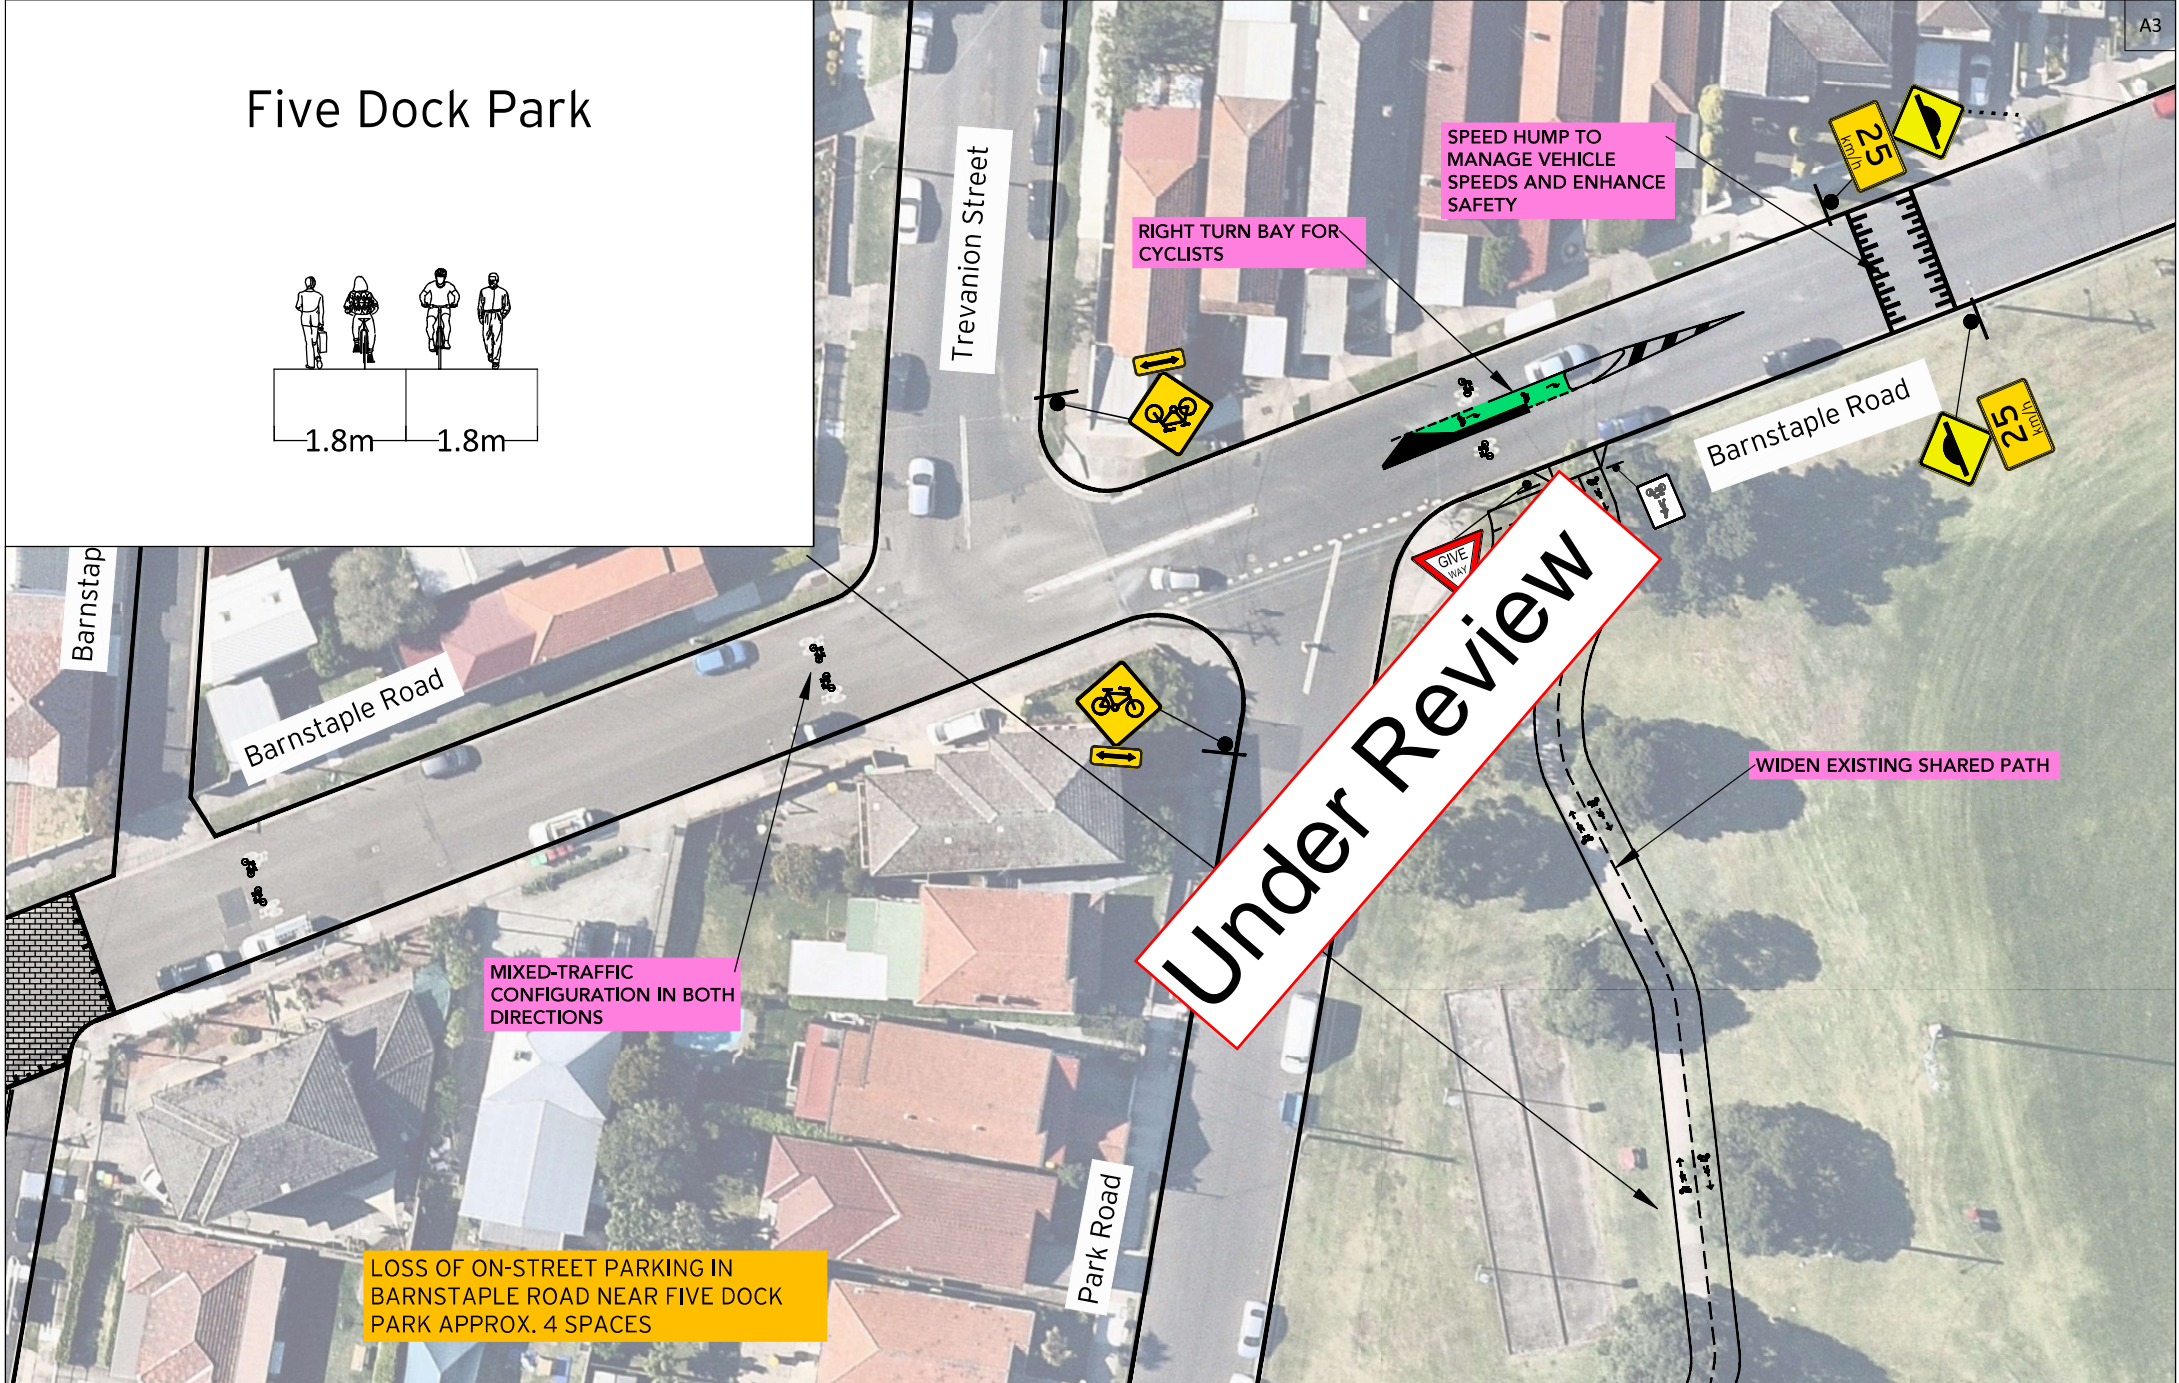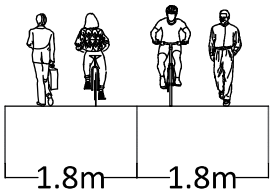

rev	date	comment / description	drawn	reviewed
7	03/09/20	For Information	HL	SW
6	01/09/20	For Information	HL	SW
5	10/07/20	For Information	HL	SW
4	04/03/20	For Information	HL	SW
3	02/03/20	For Information	HL	SW
2	07/02/20	For Information	HL/CNL	SW
1	19/11/19	For Review	HL/SH	SW

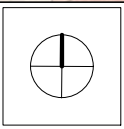

project
Canada Bay Bike Plan

drawing title
Proposed East-West Regional Route
Concept Plan

client	City Of Canada Bay Council	rev 7
drawing #	EW-033	
project #	26191	
scale	1 : 400	